



Bicycle Store Rear Elevation

Scale 1:50

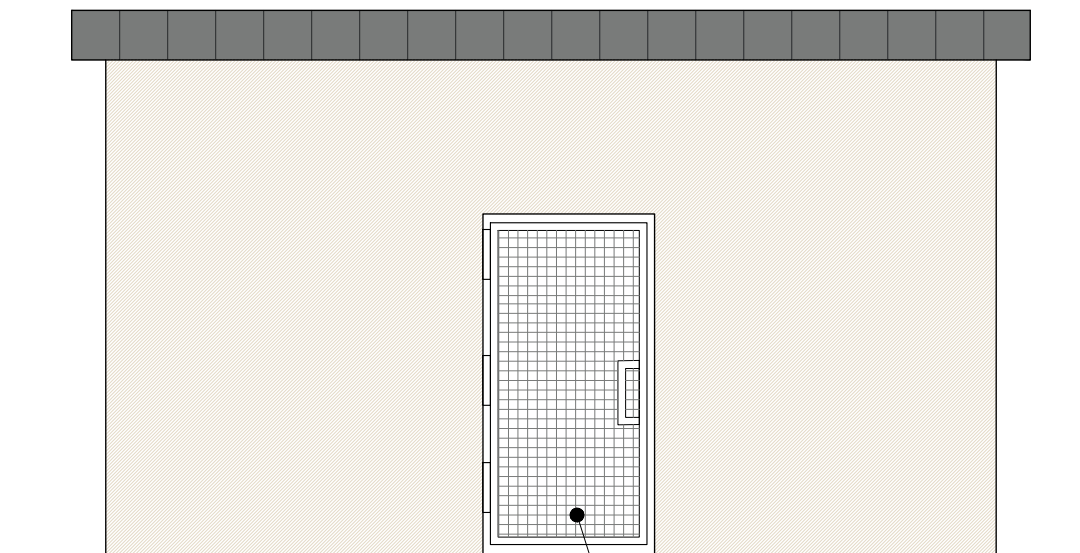


Bicycle Store Front Elevation

Scale 1:50

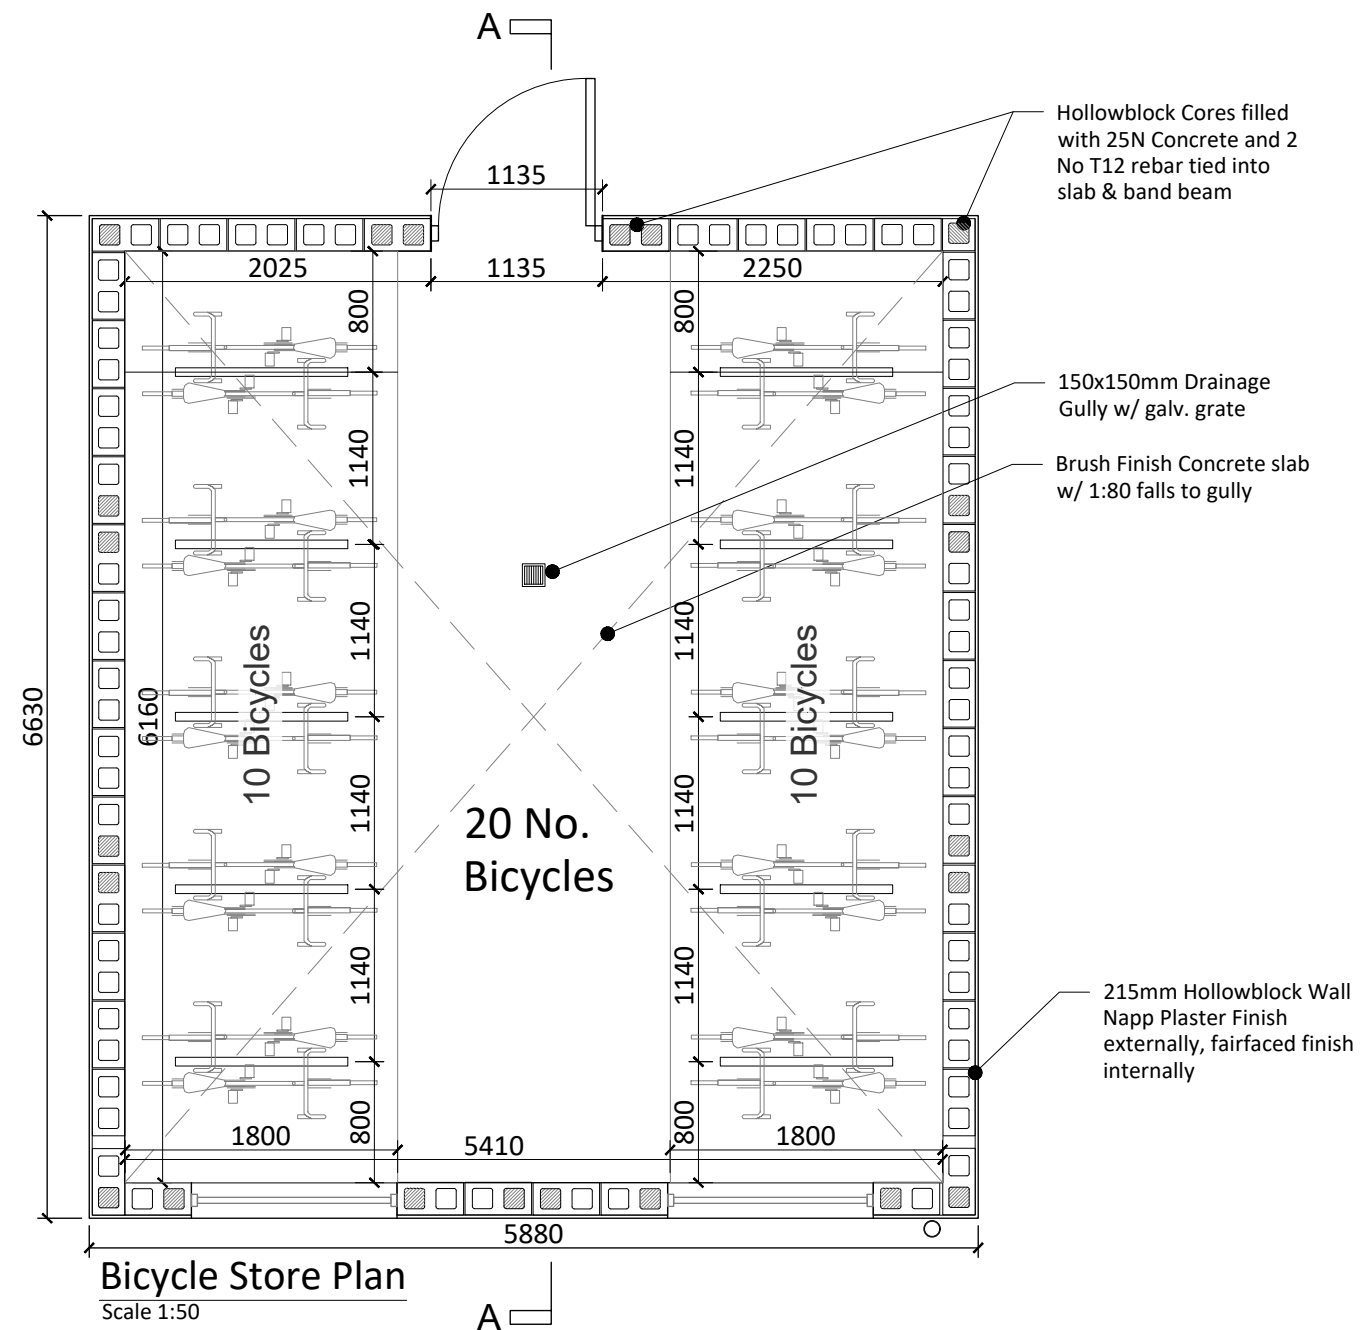

Bicycle Store Plan

Scale 1:50

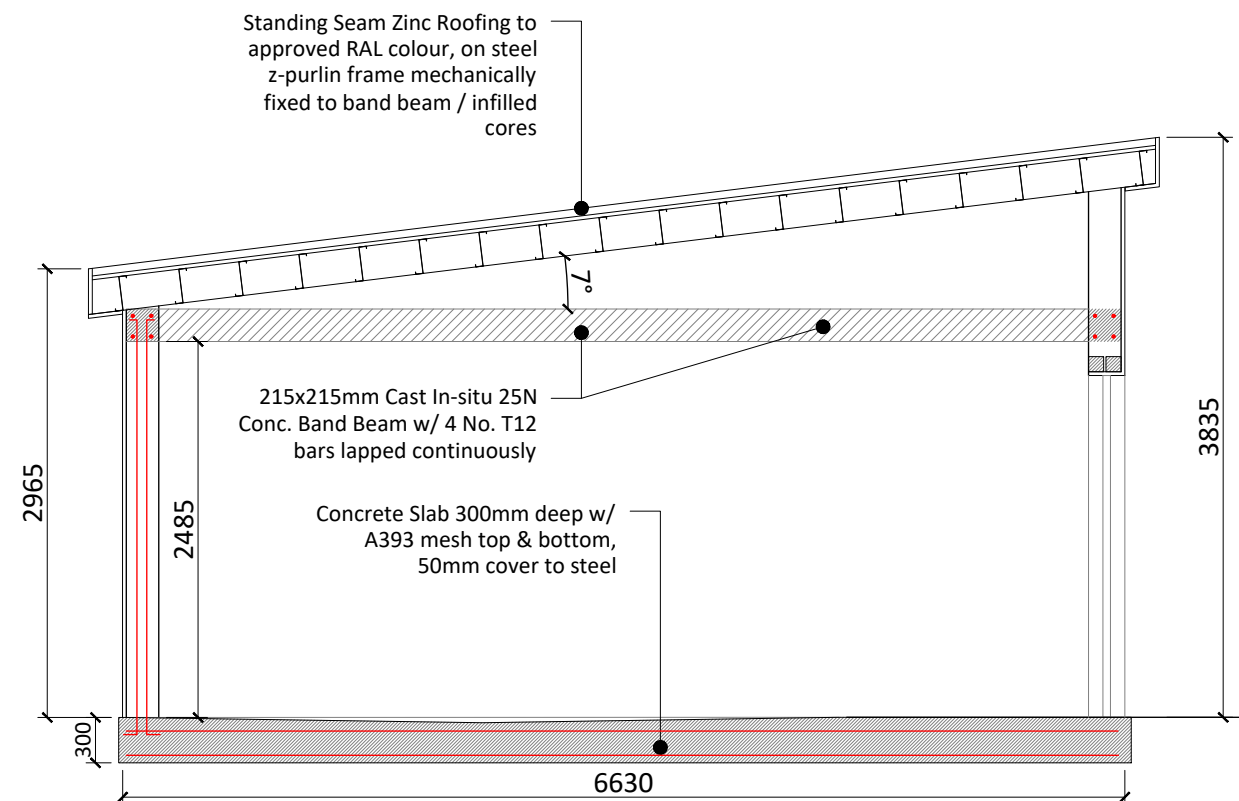

Bicycle Store Section A-A

Scale 1:50

Revision Suffix	Revision details		Date	Client	R. G. GREENE & ASSOCIATES				
A	-		-	Limehill Esker Ltd	<div>Consulting Engineers Civil, Environmental &amp; Structural</div> <div>Caher House, Loughrea, Co. Galway</div> <div>Tel 087 2596296 Email ronnie@greene.ie</div> <div>chkd. R.G. date 22/08/2022 scale 1:50 @ A3 drawn W.G.</div> <div>DRAWING No. 2521-120</div>				
B	-		-	Job title					
C	-		-	Dunlo SHD, Ballinasloe, Co. Galway					
D	-		-						
E	-		-	Drawing title					
Drawing status:		SHD - STAGE 3		Proposed Bicycle Store		<div>rev</div> <div>-</div>			