




Bin Store Rear Elevation  
Scale 1:50

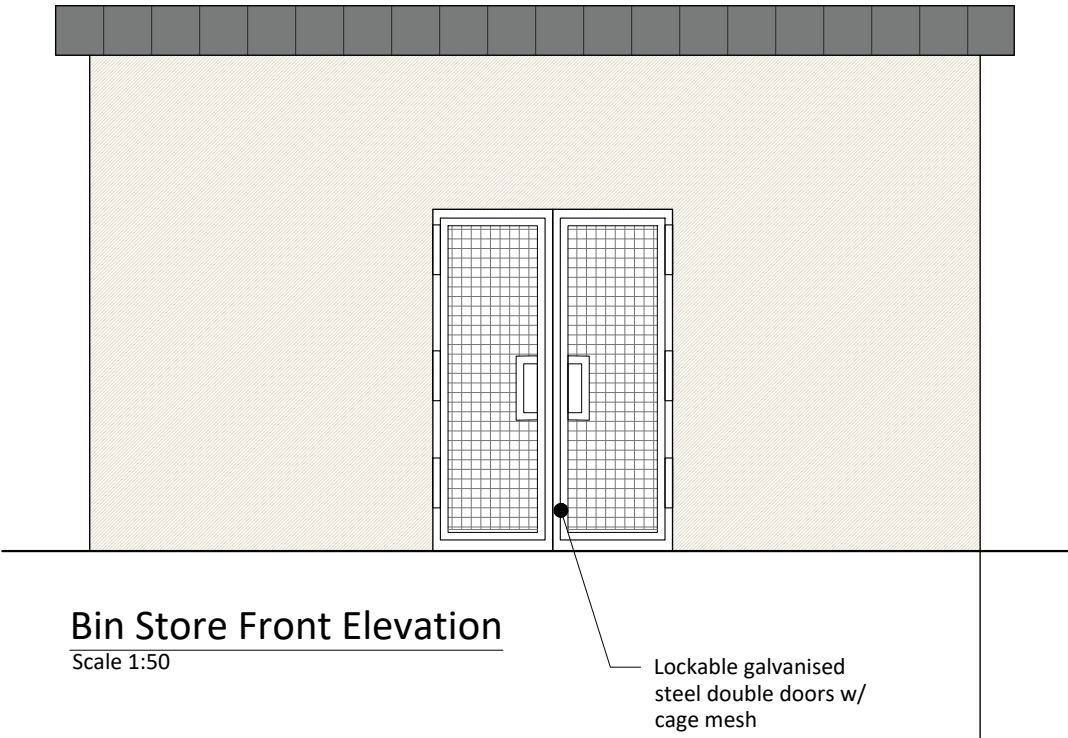

Bin Store Front Elevation  
Scale 1:50

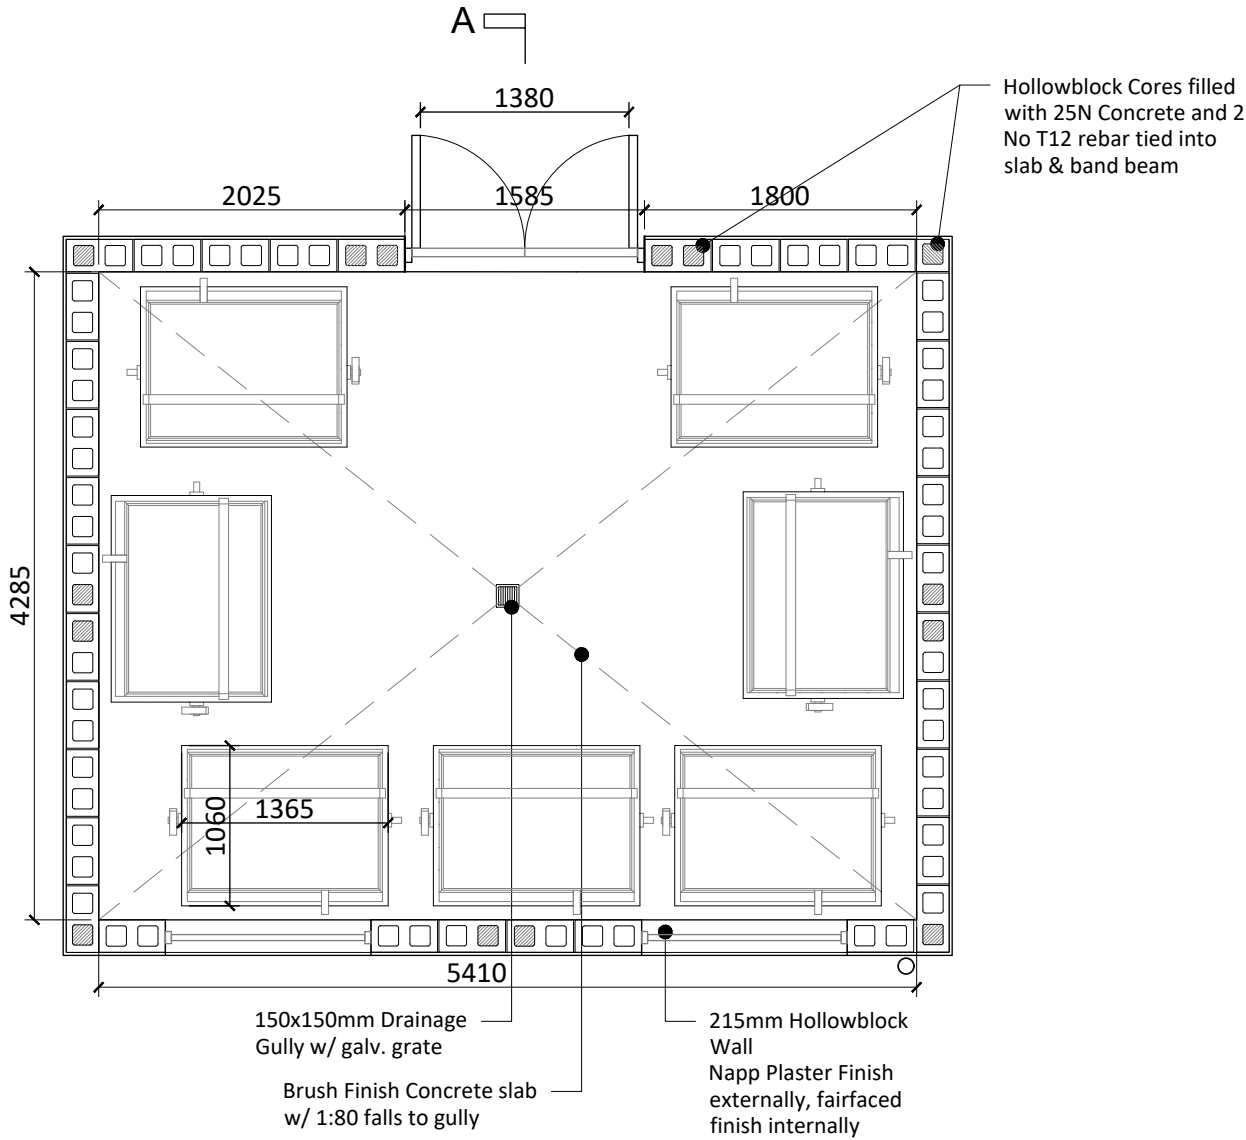

Bin Store Plan  
Scale 1:50

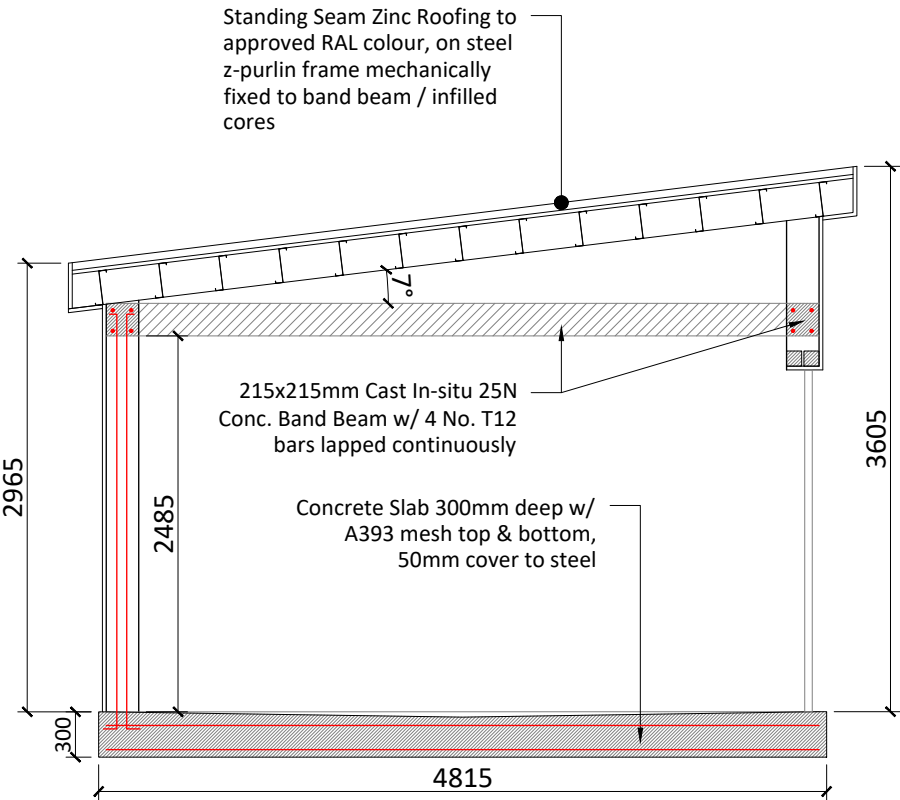

Bin Store Section A-A  
Scale 1:50

Revision Suffix		Revision details		Date	Client		R. G. GREENE & ASSOCIATES			
A		-		-	Limehill Esker Ltd		<div>Consulting Engineers Civil, Environmental &amp; Structural</div> <div>Caher House, Loughrea, Co. Galway</div> <div>Tel 087 2596296 Email ronnie@greene.ie</div> <div>chkd. R.G. date 22/08/2022 scale 1:50 @ A3 drawn W.G.</div> <div>DRAWING No. 2521-121</div>			
B		-		-	Job title					
C		-		-	Dunlo SHD, Ballinasloe, Co. Galway					
D		-		-	Drawing title					
E		-		-	Proposed Bin Store					
Drawing status:		SHD - STAGE 3				rev -				