


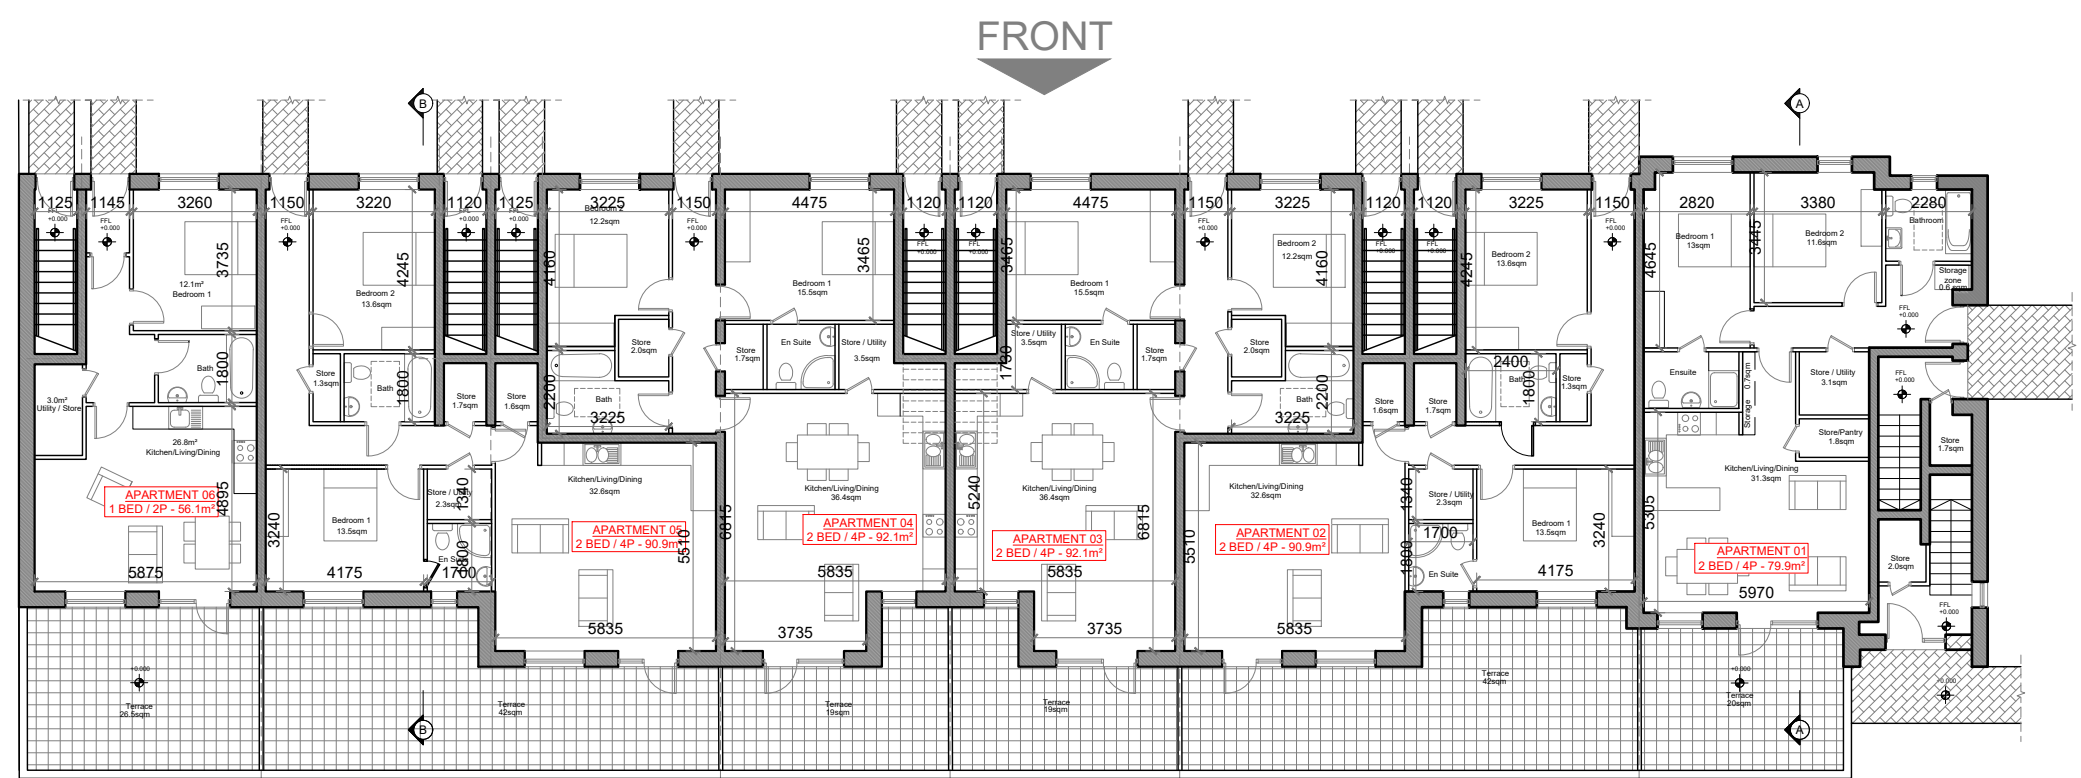


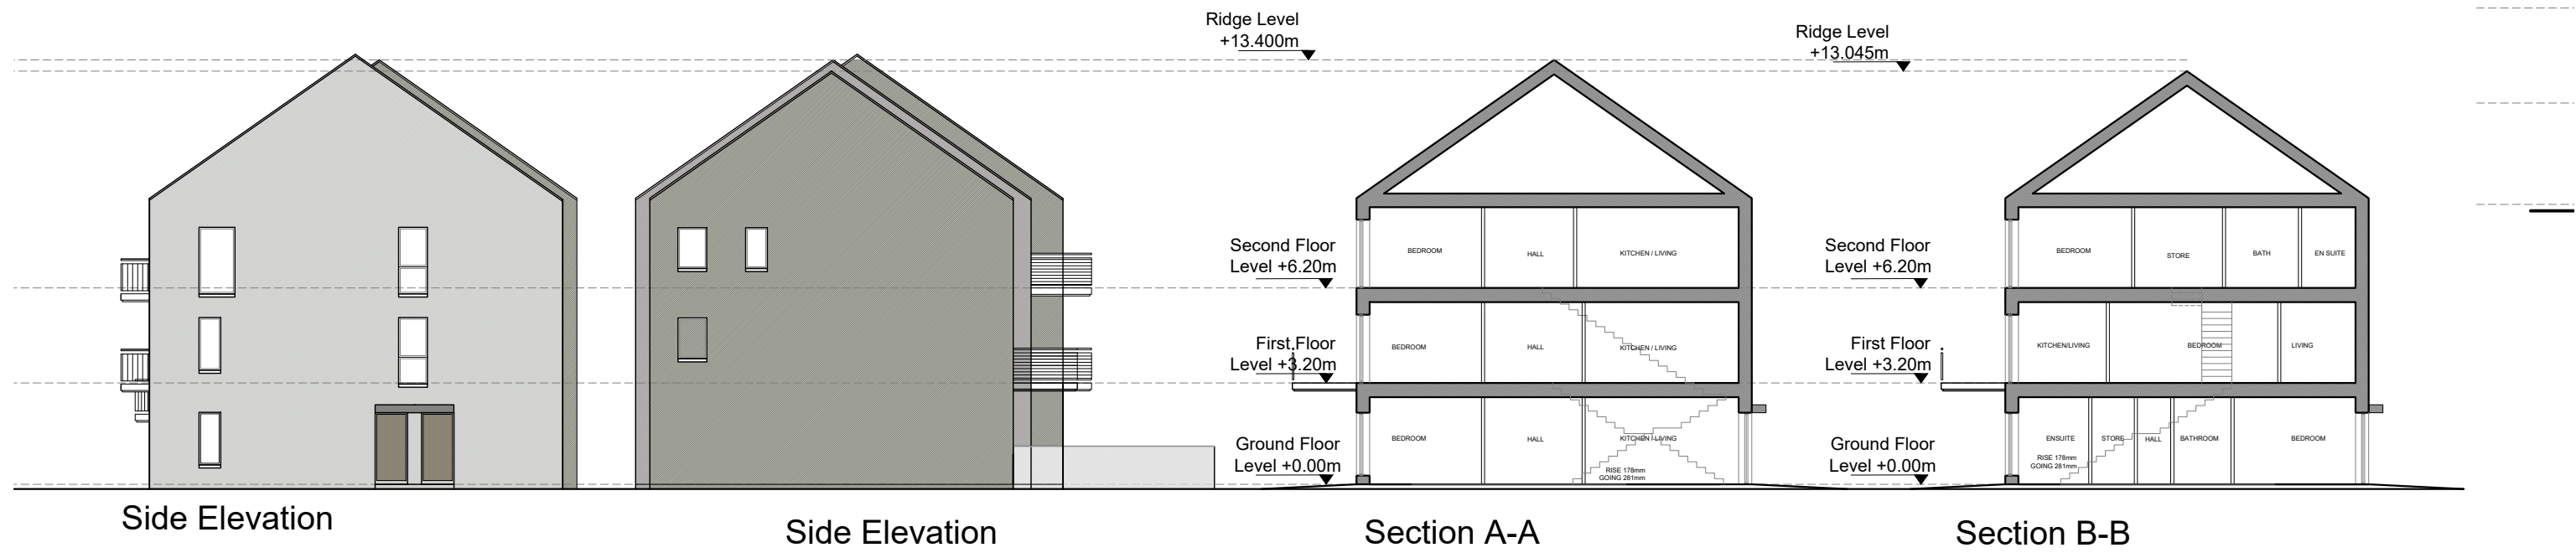

Ground Floor Plan

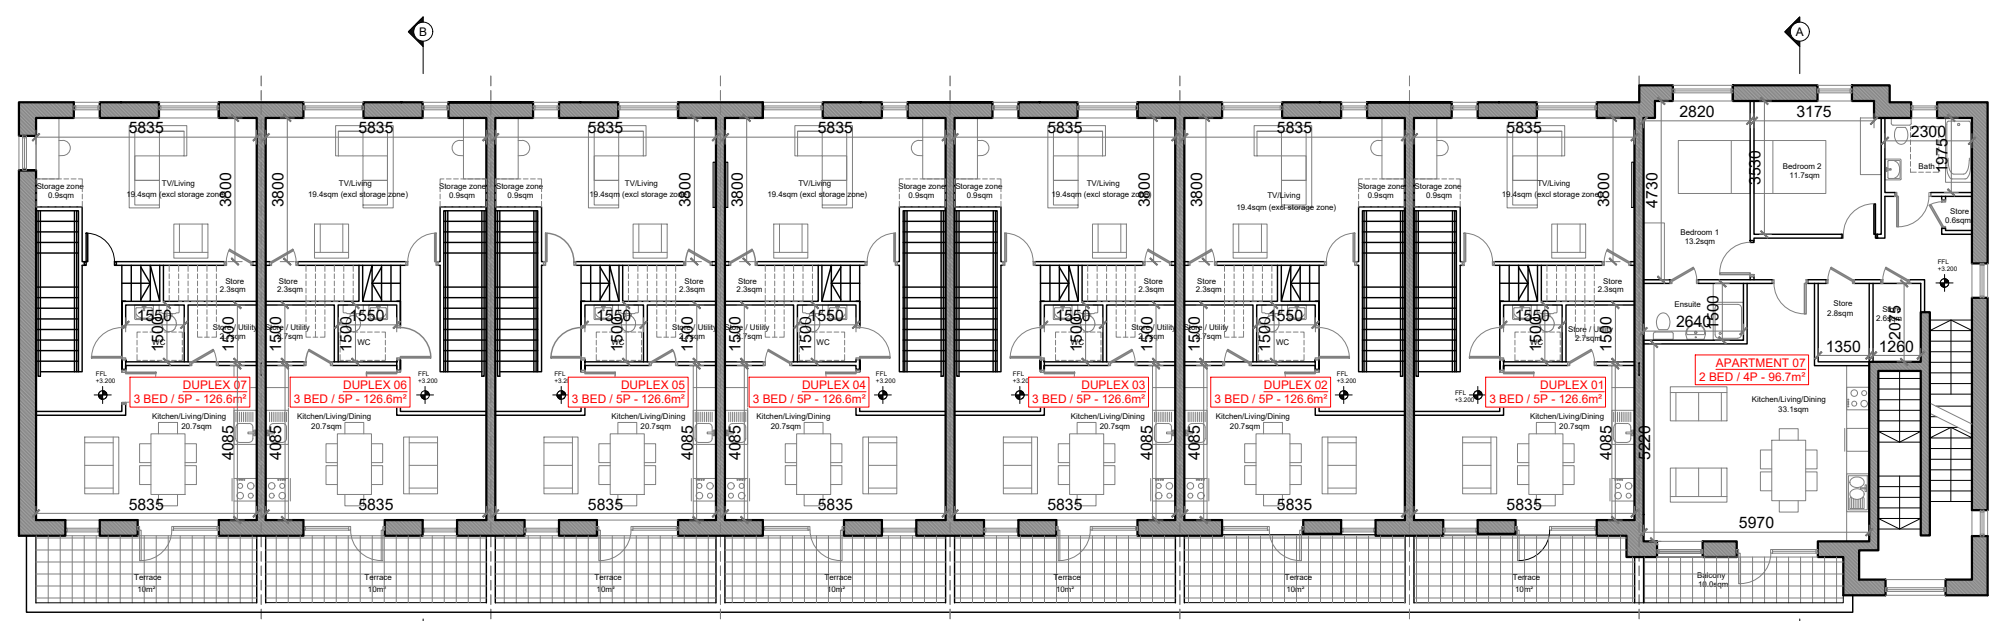

First Floor Plan

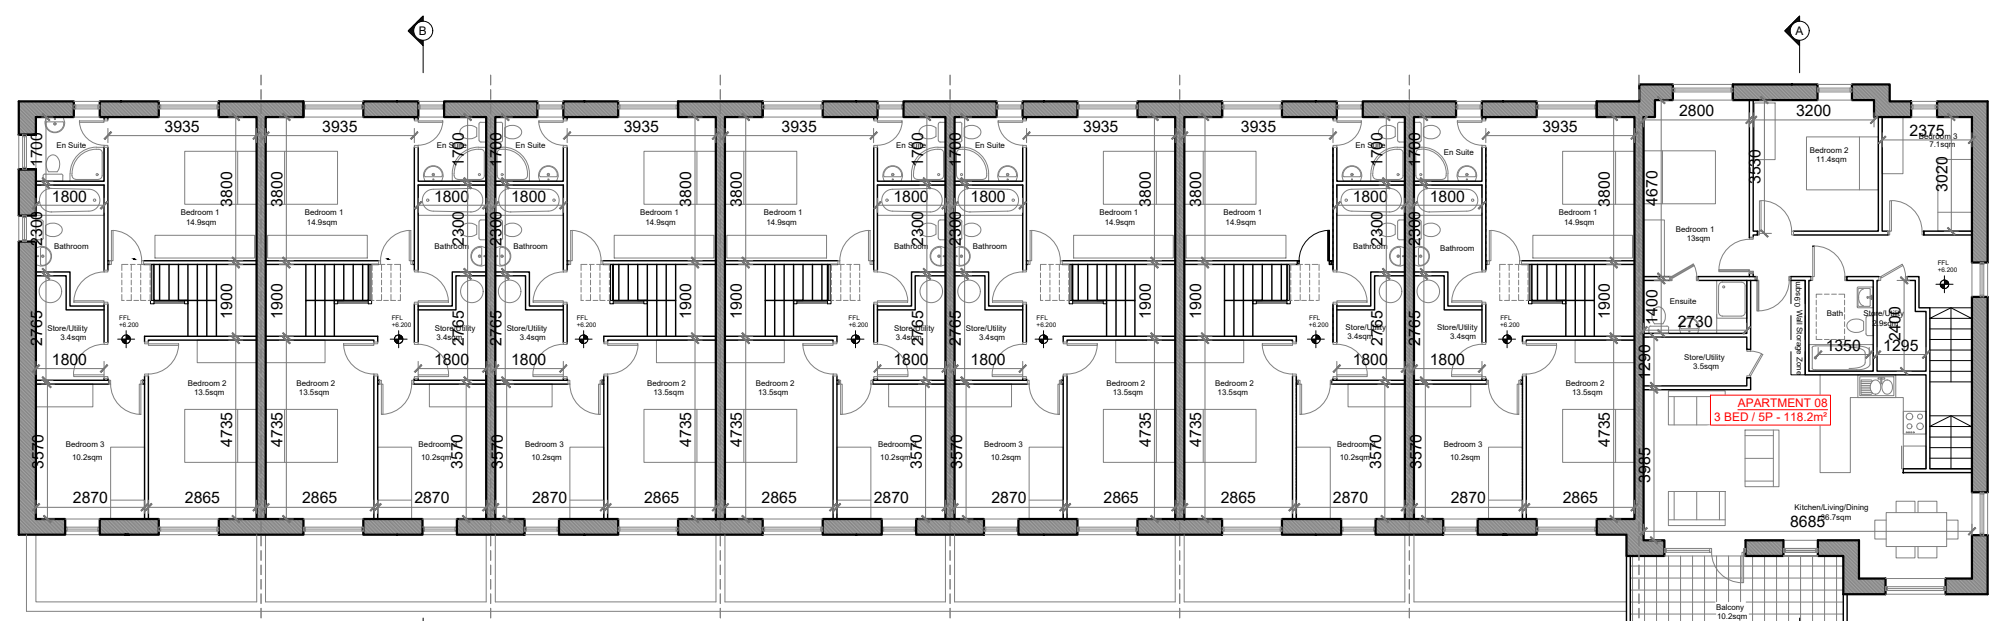


Second Floor Plan



Rear Elevation



Front Elevation

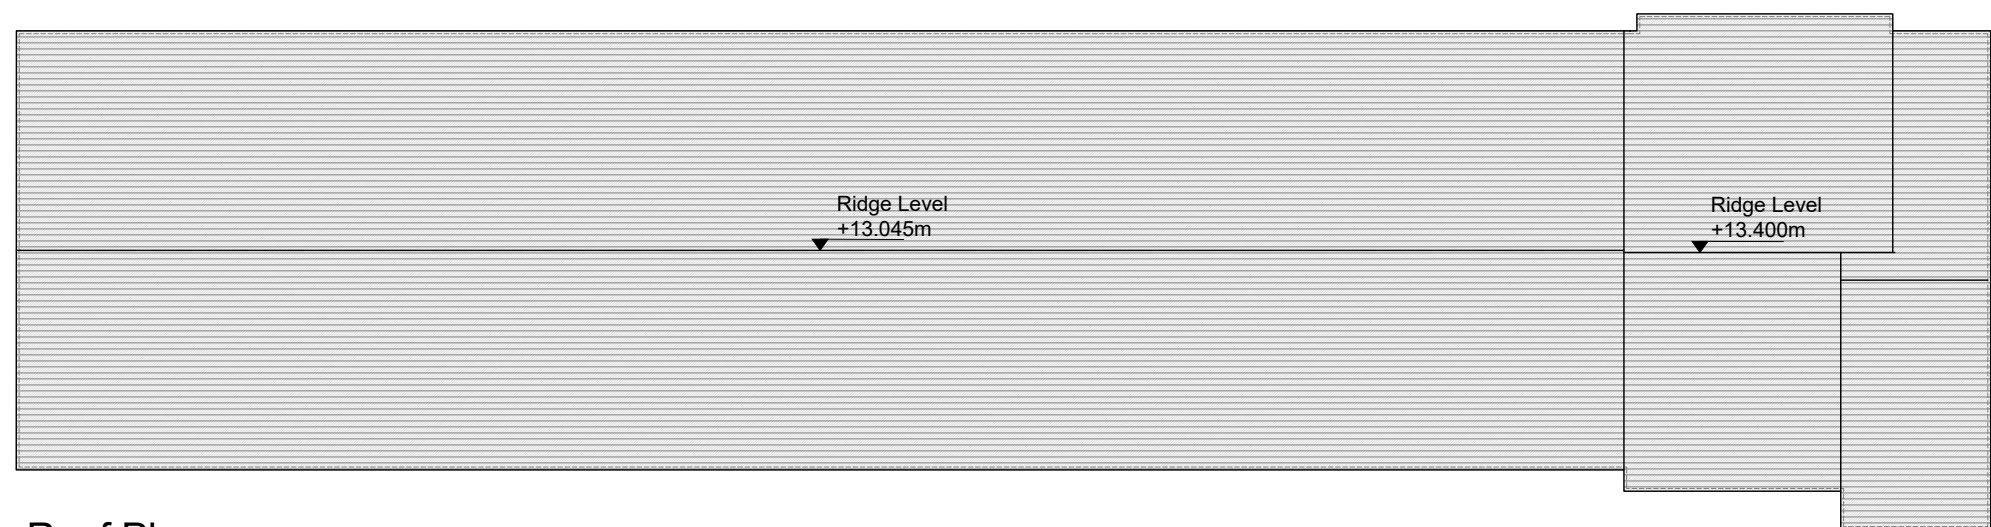

Roof Plan

Scale 1:200
See site layout plan for north orientation

BLOCK A2

F	-	-
E	-	-
D	-	-
C	-	-
B	-	-
A	-	-
Revision Suffix	Revision details	Date
Client LIMEHILL ESKER LTD.		
Job title DUNLO SHD, BALLINASLOE, CO. GALWAY		
Drawing title DUPLEX TYPE A BLOCK A2		
R. G. GREENE & ASSOCIATES Consulting Engineers Civil, Environmental & Structural Caher House, Loughrea, Galway, H62 FF61 Tel 087 2596296 Email ronnie@greene.ie		
chkd. R.G.	date 10/08/2021	scale 1:200 @ A1
DRAWING No		2521 - 101
		drawn W.G.
		rev -