




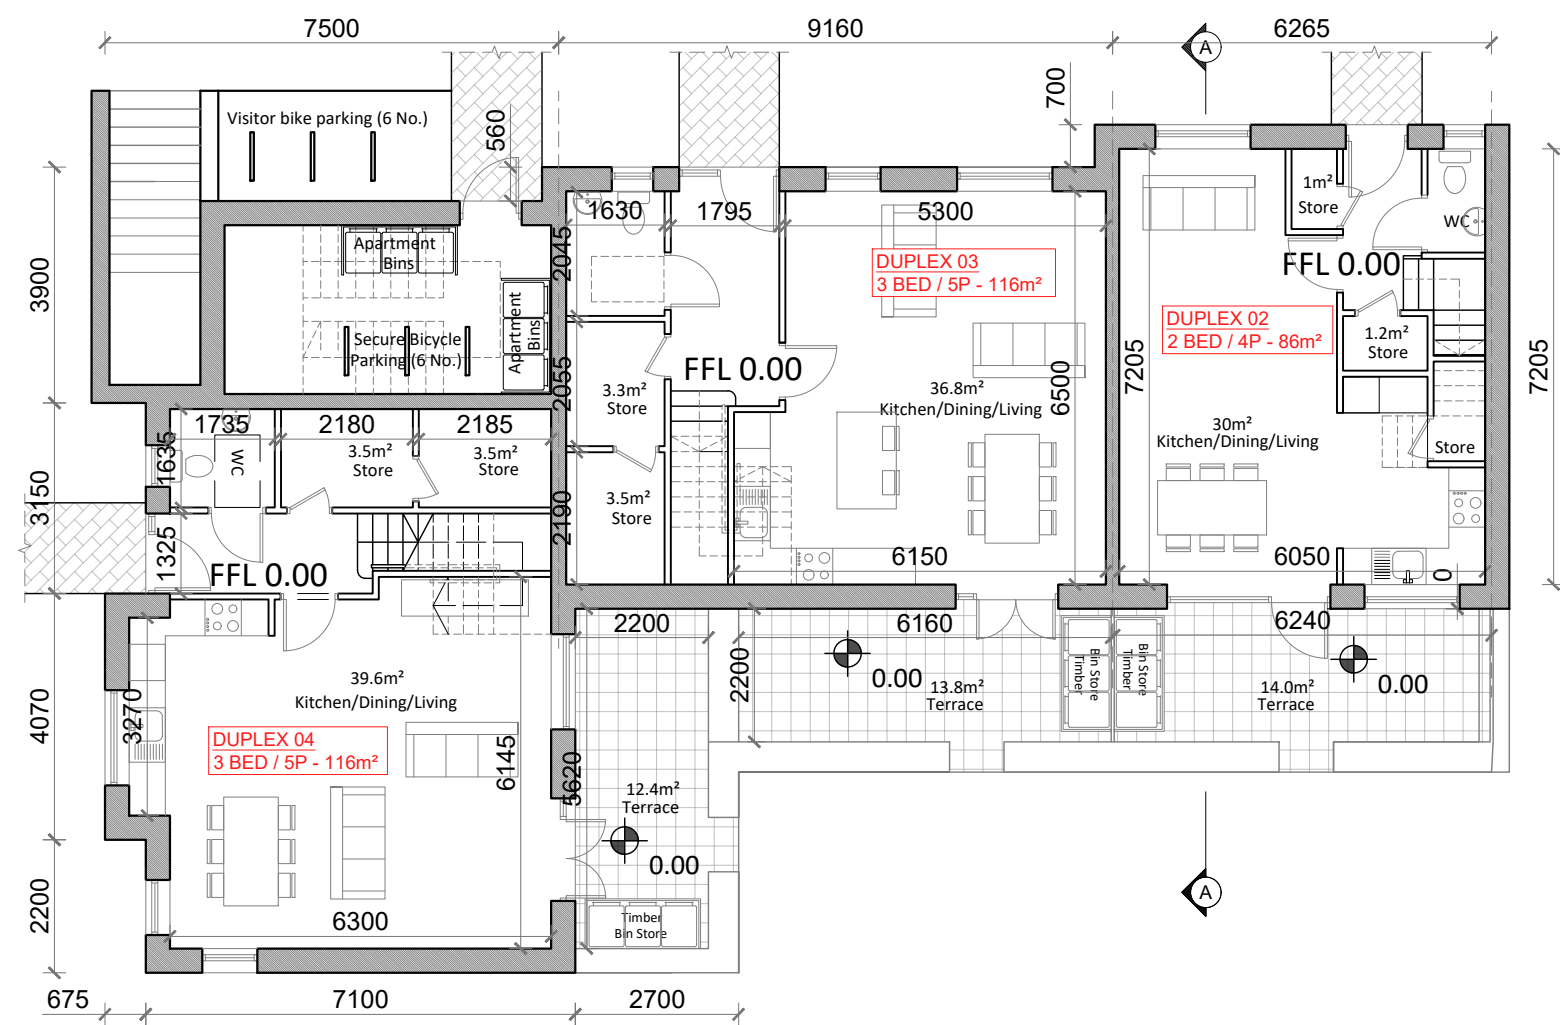


Ground Floor Plan

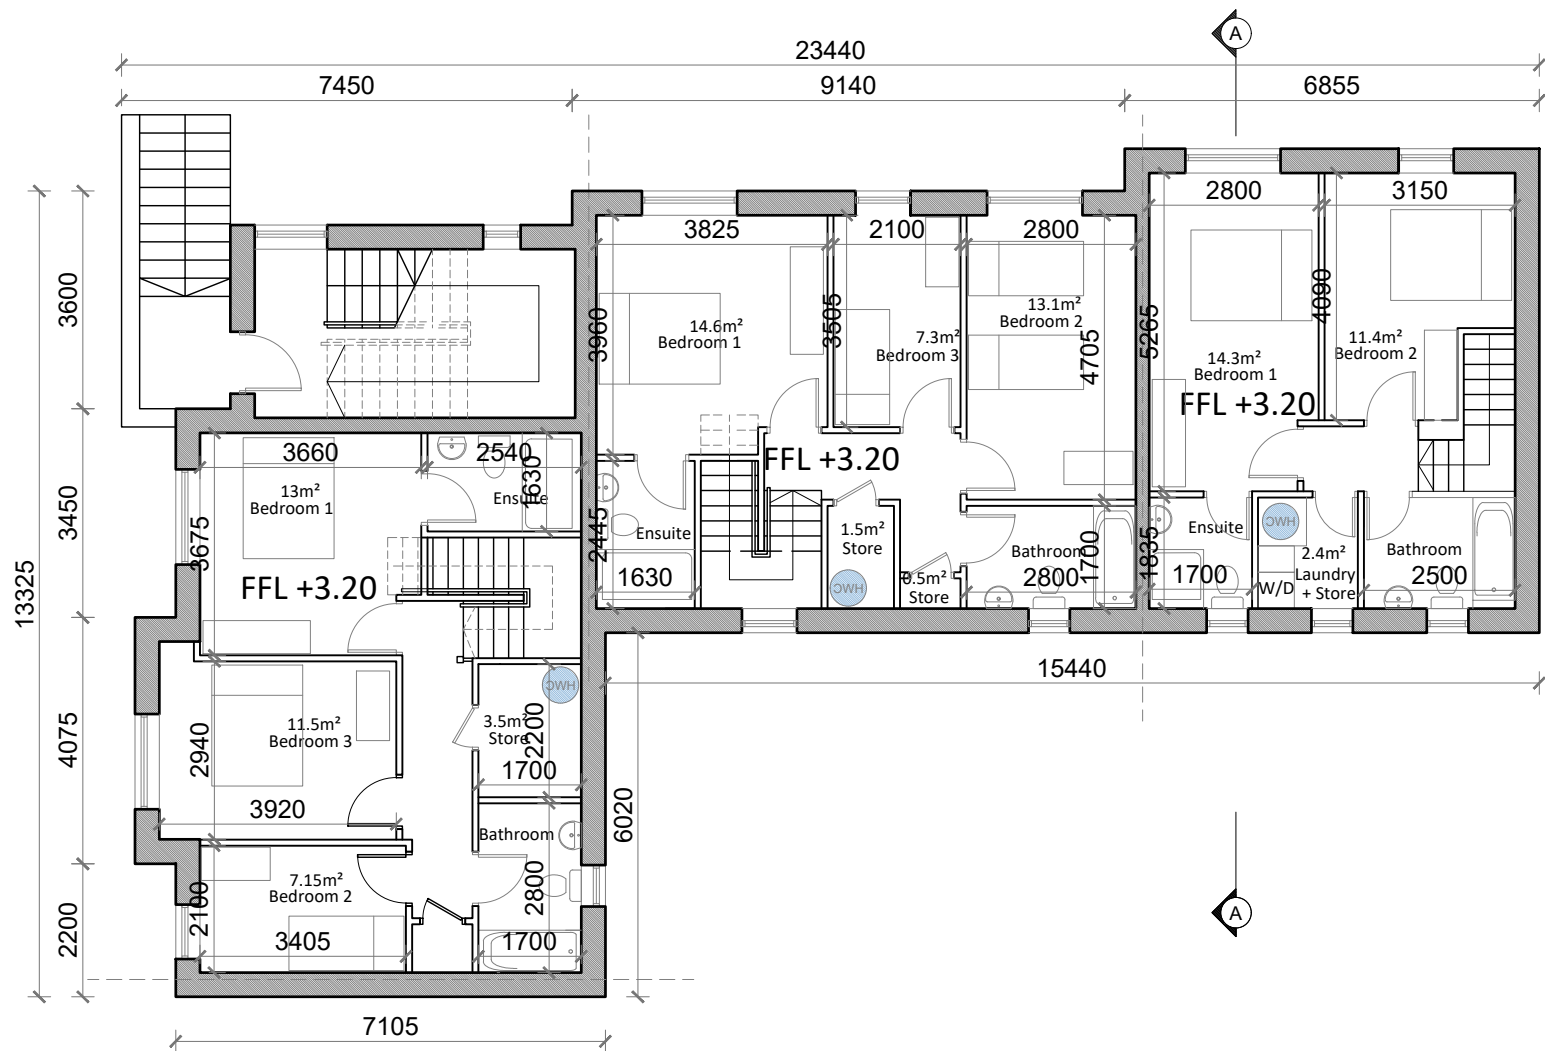

First Floor Plan

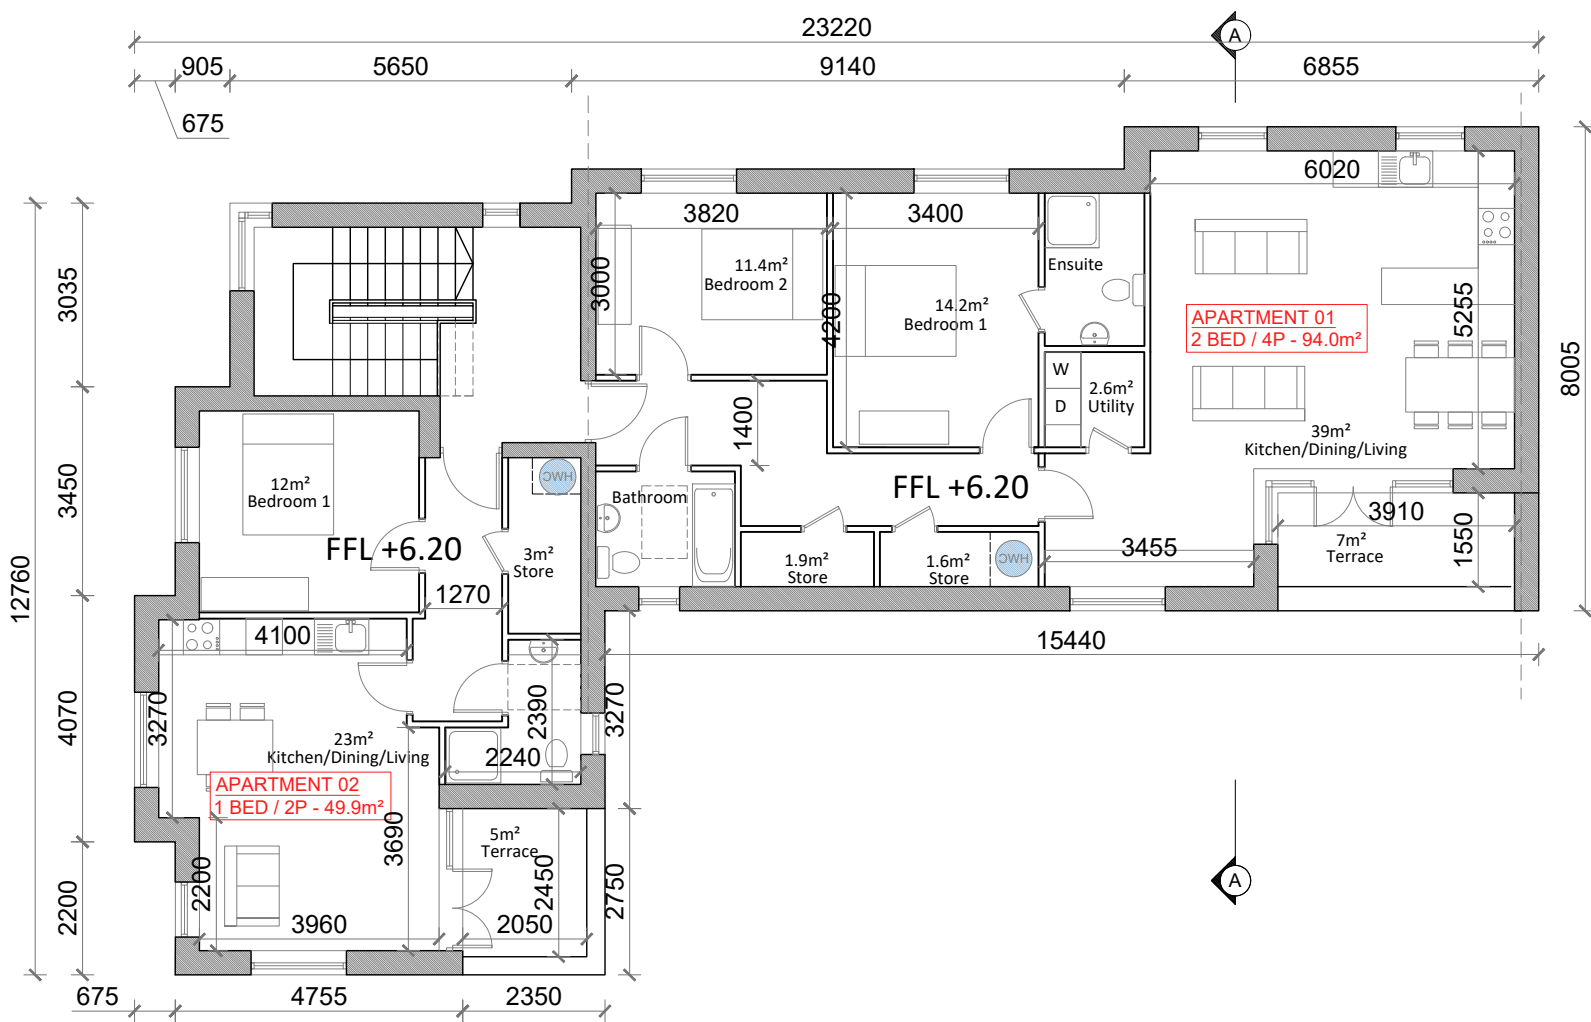

Second Floor Plan

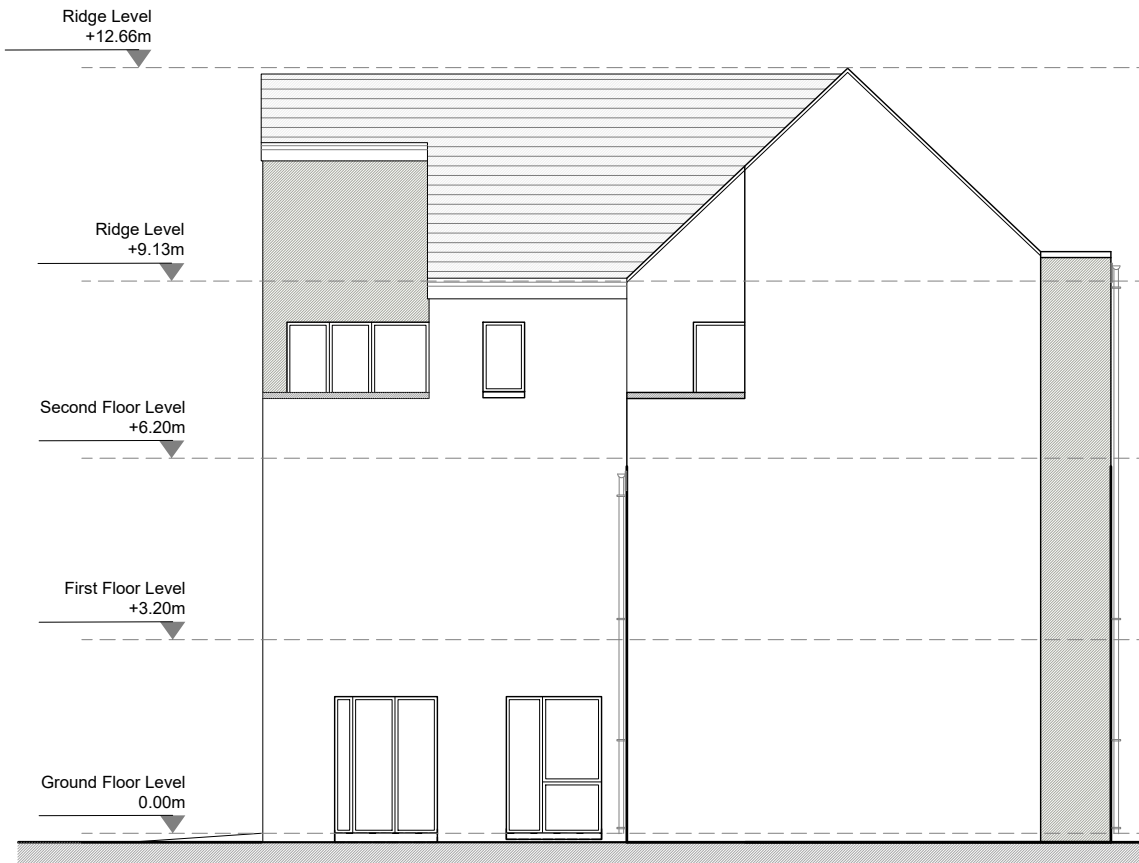

Side Elevation




Side Elevation (Street)




Rear Elevation



Front Elevation (with street facing penthouse terrace)

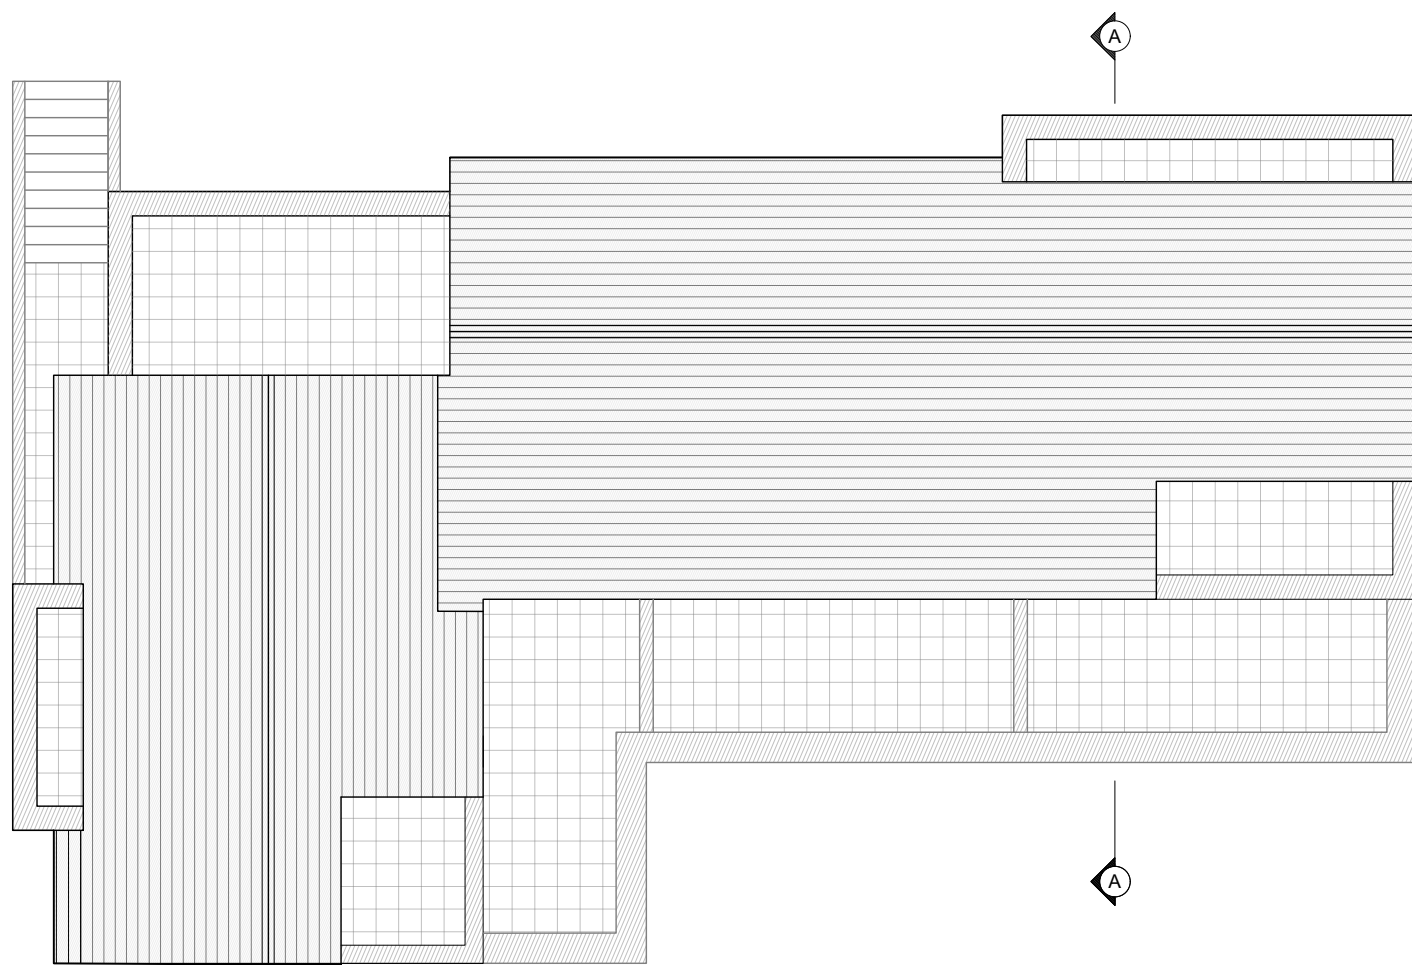

Roof Plan

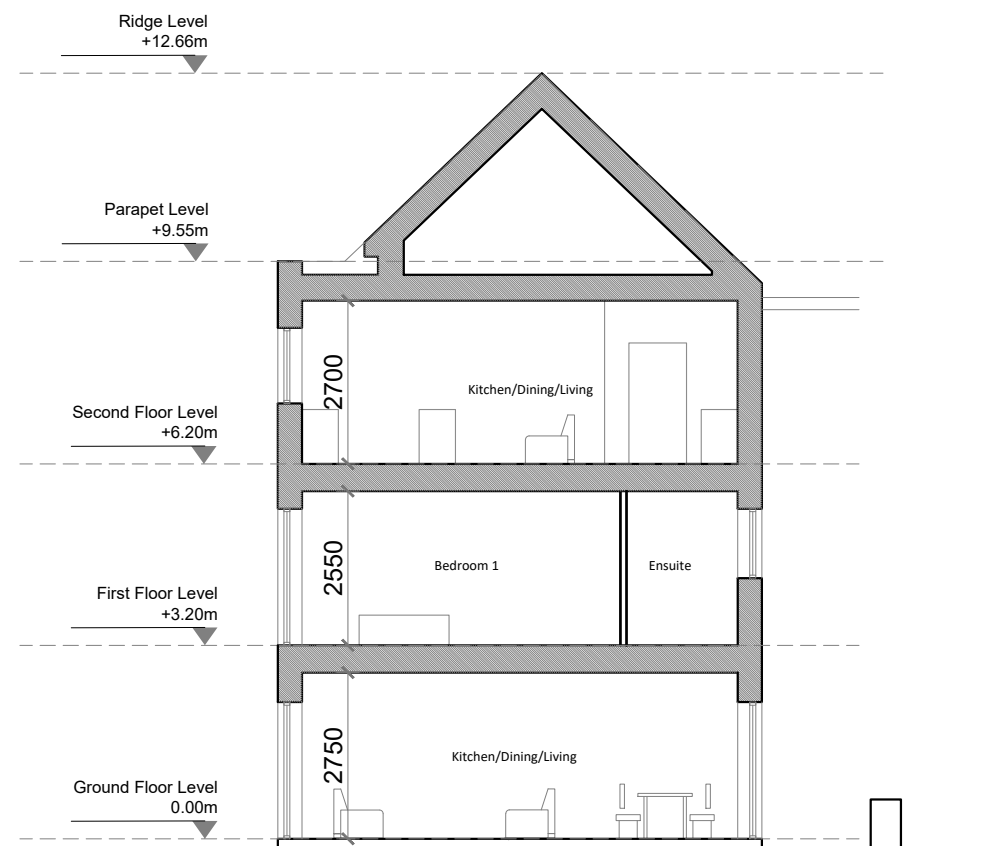

Section AA

Duplex Type B
Block B4
Scale 1:125
See site layout plan for north orientation

F	-	-
E	-	-
D	-	-
C	-	-
B	-	-
A	-	-

Revision Suffix	Revision details	Date
-----------------	------------------	------

Client
LIMEHILL ESKER LTD.

Job title
DUNLO SHD, BALLINASLOE, CO. GALWAY

Drawing title
DUPLEX TYPE B
BLOCK B4

R. G. GREENE & ASSOCIATES
Consulting Engineers
Civil, Environmental & Structural

Caher House, Loughrea, Galway, H62 FF81
Tel 087 2596296
Email ronnie@greene.ie

chkd.	date	scale	drawn
R.G.	09/12/2021	1:125 @ A1	W.G.

DRAWING No	2521 - 112	rev	-
------------	------------	-----	---