


SIDE ELEVATION
SCALE 1:100

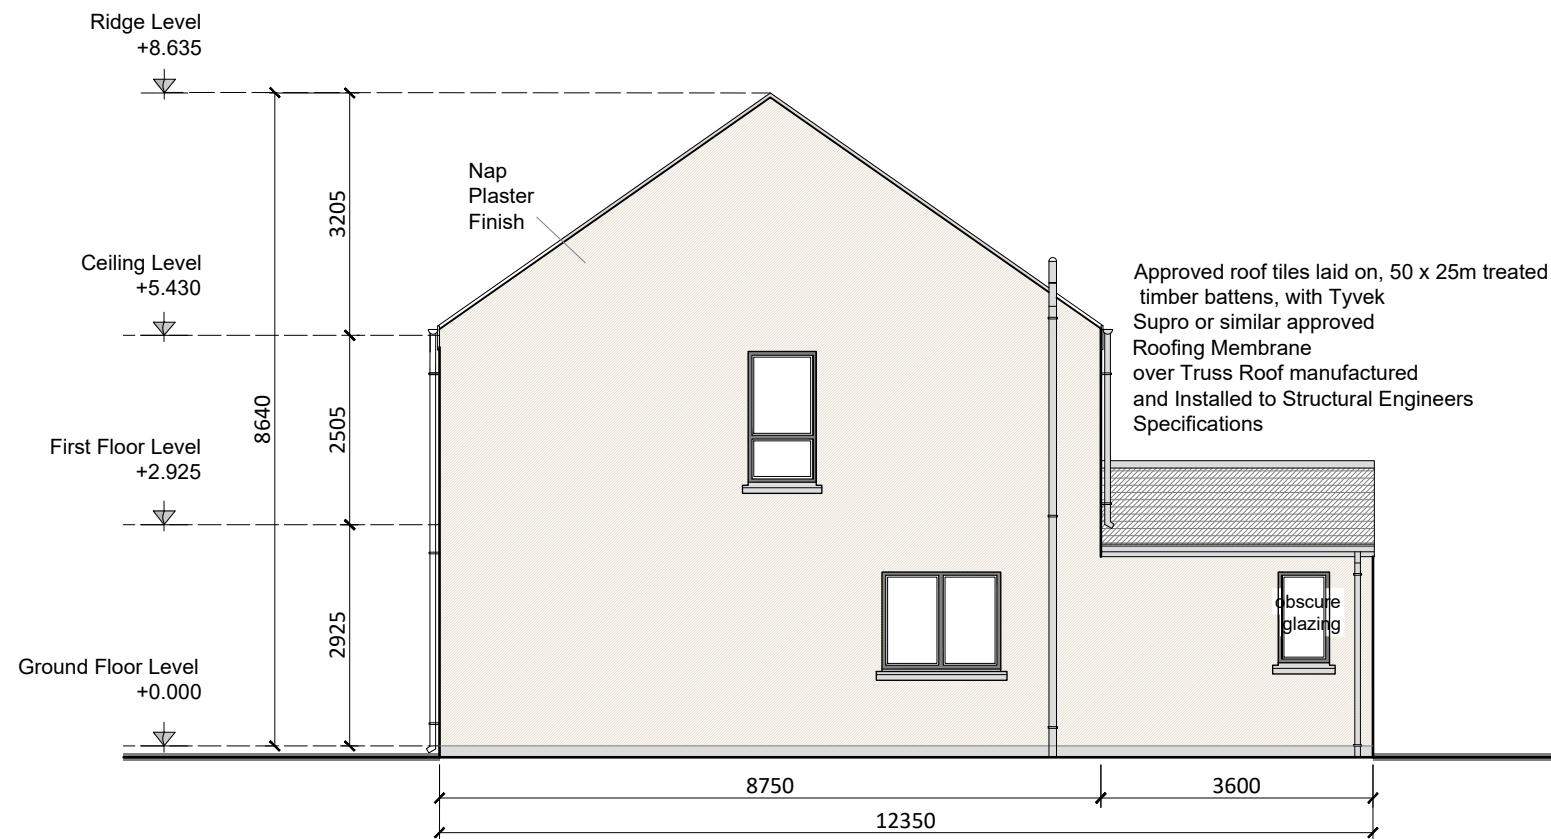

SIDE ELEVATION
SCALE 1:100



FRONT ELEVATION



REAR ELEVATION

C

2 STOREY
2 BED / 4 PERSON

Semi-Detached
83.9 SQM / 903 SQFT
LEFT & RIGHT HANDED ENTRY

DRAWING STATUS:

SHD - STAGE 3

F	-	-
E	-	-
D	-	-
C	-	-
B	-	-
A	-	-
Revision Suffix	Revision details	Date

Client
LIME HILL ESKER LTD

Job title
DUNLO SHD, BALLINASLOE,
Co. GALWAY

Drawing title
PROPOSED HOUSE TYPE C -
SEMI-DETACHED - ELEVATIONS

R. G. GREENE & ASSOCIATES
Consulting Engineers
Civil, Environmental & Structural
Caher House, Loughrea,
Galway, H62 FF61
Tel 087 2596296
Email ronnie@greene.ie

chkd. R.G.	date 13/12/2021	scale 1:100 @ A3	drawn WG	rev -
DRAWING No		2521-131		