
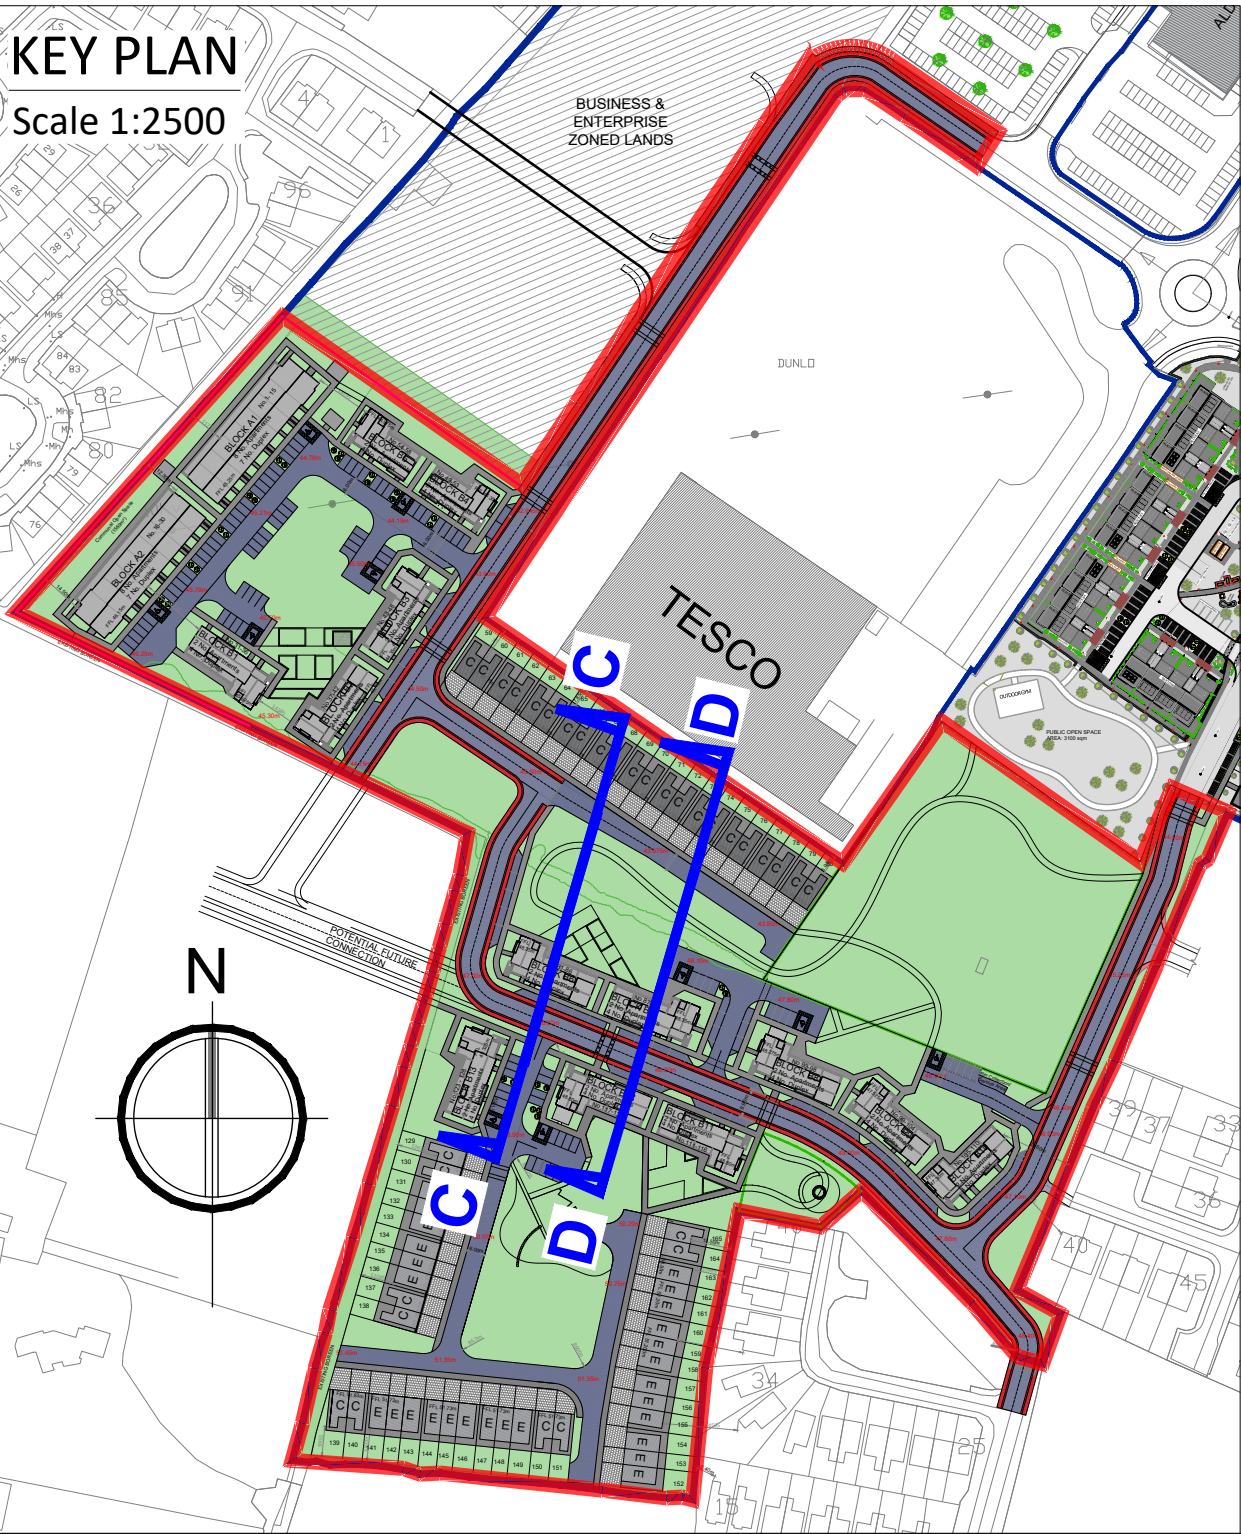


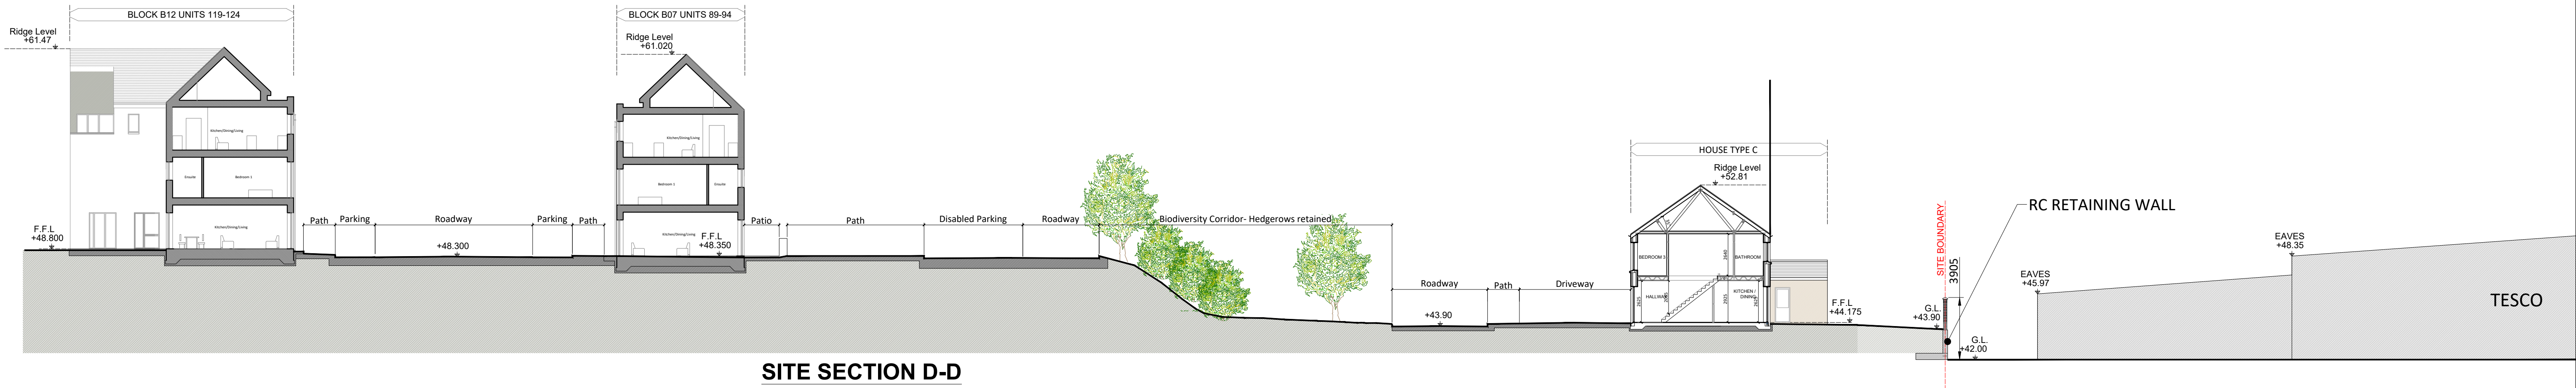

F	-	-
E	-	-
D	-	-
C	-	-
B	-	-
A	-	-
Revision Suffix	Revision details	Date
Client LIMEHILL ESKER LTD.		
Job title DUNLO SHD, BALLINASLOE, CO. GALWAY		
Drawing title SITE SECTION - 02		
R. G. GREENE & ASSOCIATES Consulting Engineers Civil, Environmental & Structural Caher House, Loughrea, Galway, H62 TF61 Tel 087 2596296 Email ronnie@greene.ie		
chkd. R.G.	date 09/11/2021	scale 1:200 @ A1
DRAWING No	2521 - 008	drawn W.G. rev -