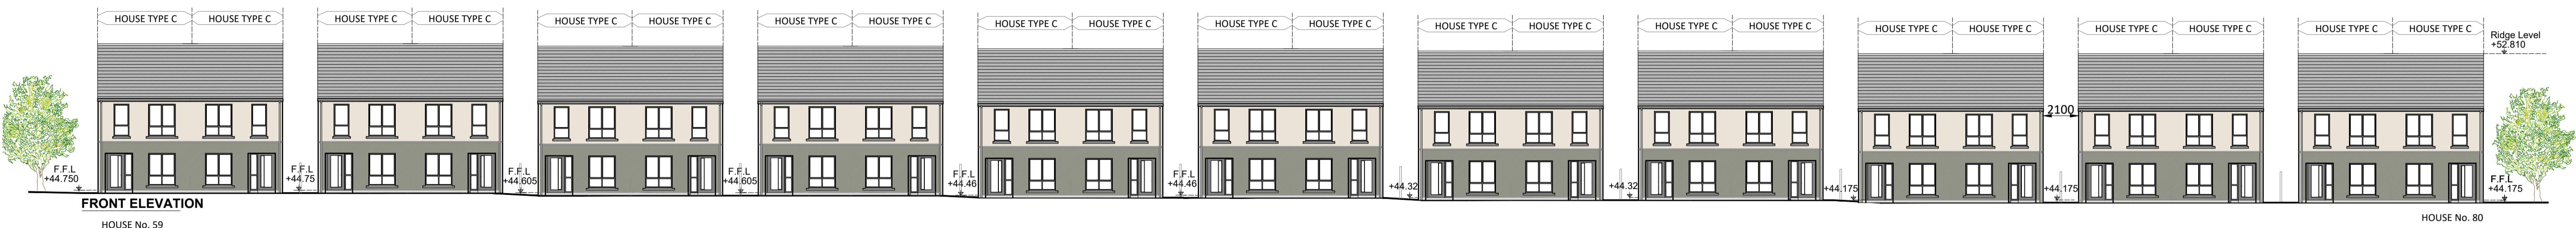
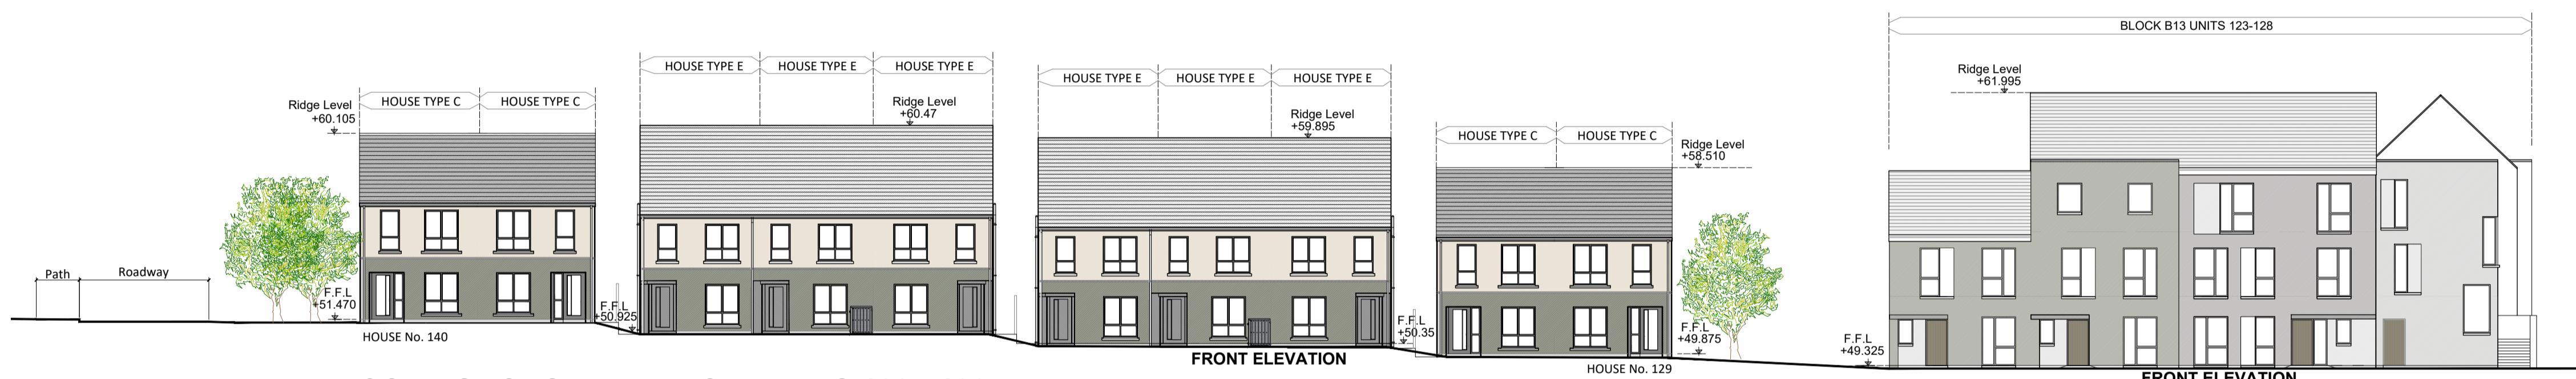
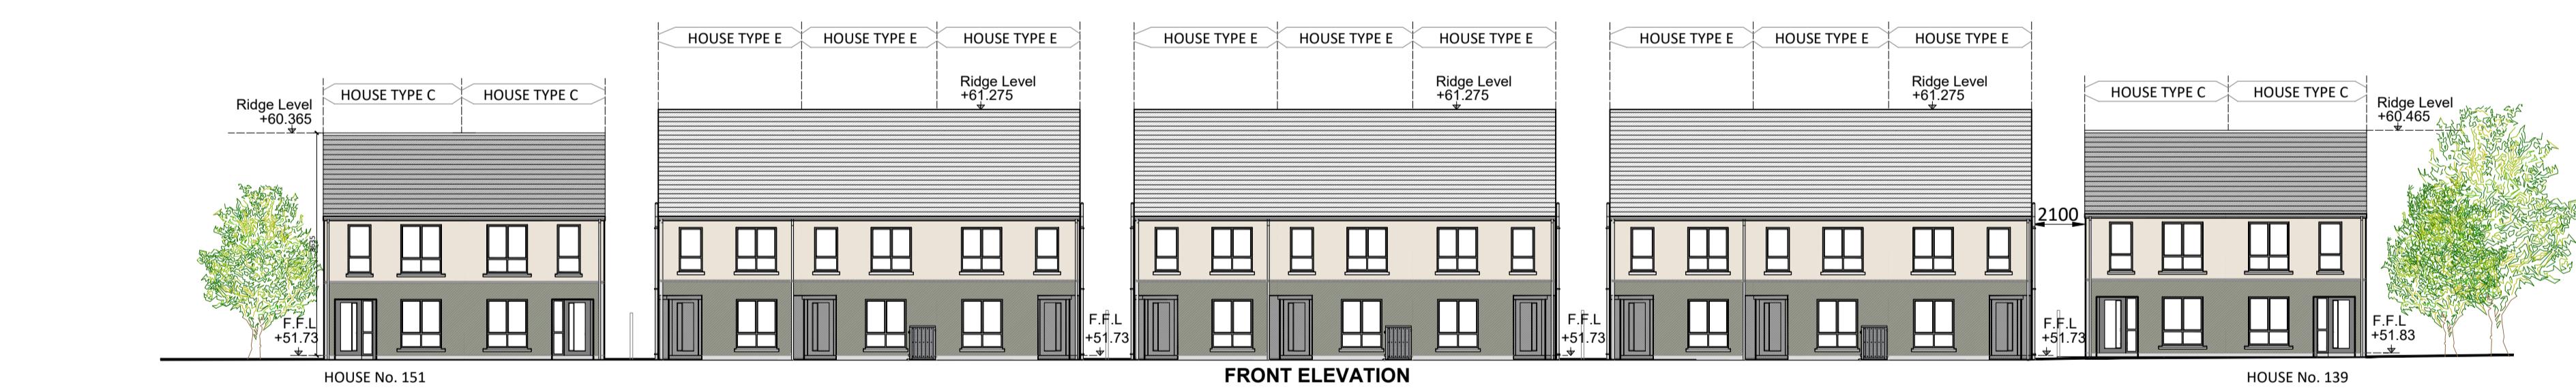


A1

DRAWING STATUS:

SHD - Stage 3

**CONTIGUOUS ELEVATION- UNITS 59 - 80****CONTIGUOUS ELEVATION- UNITS 123 - 138****CONTIGUOUS ELEVATION- UNITS 139 - 151****CONTIGUOUS ELEVATION- UNITS 152 - 165**

F	-	-
E	-	-
D	-	-
C	-	-
B	-	-
A	-	-
Revision Suffix	Revision details	Date
Client LIMEHILL ESKER LTD.		
Job title DUNLO SHD, BALLINASLOE, CO. GALWAY		
Drawing title CONTIGUOUS ELEVATIONS HOUSE TYPE C / E		
R. G. GREENE & ASSOCIATES		
Consulting Engineers Civil, Environmental & Structural		
Caher House, Loughrea, Galway, H62 FF61 Tel 087 2596296 Email ronnie@greene.ie		
chkd. R.G.	date 09/11/2021	scale 1:200 @ A1 drawn W.G.
DRAWING No 2521 - 170 rev -		