
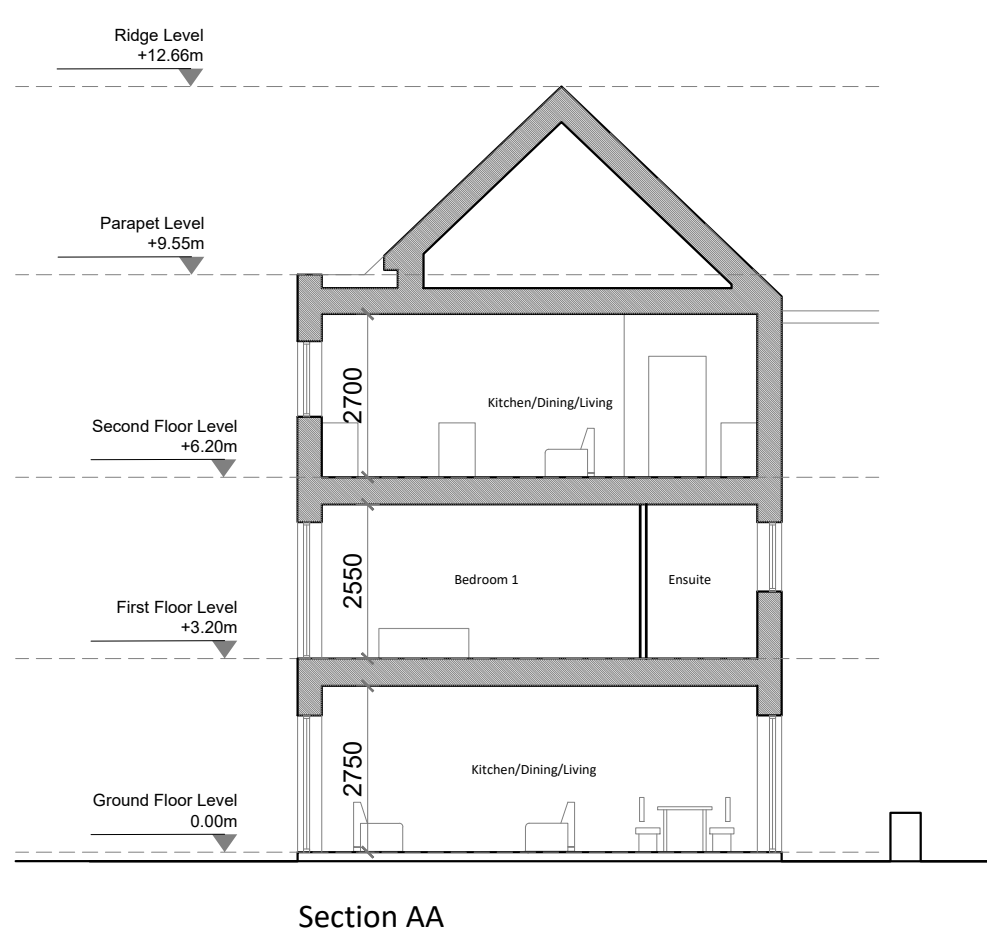
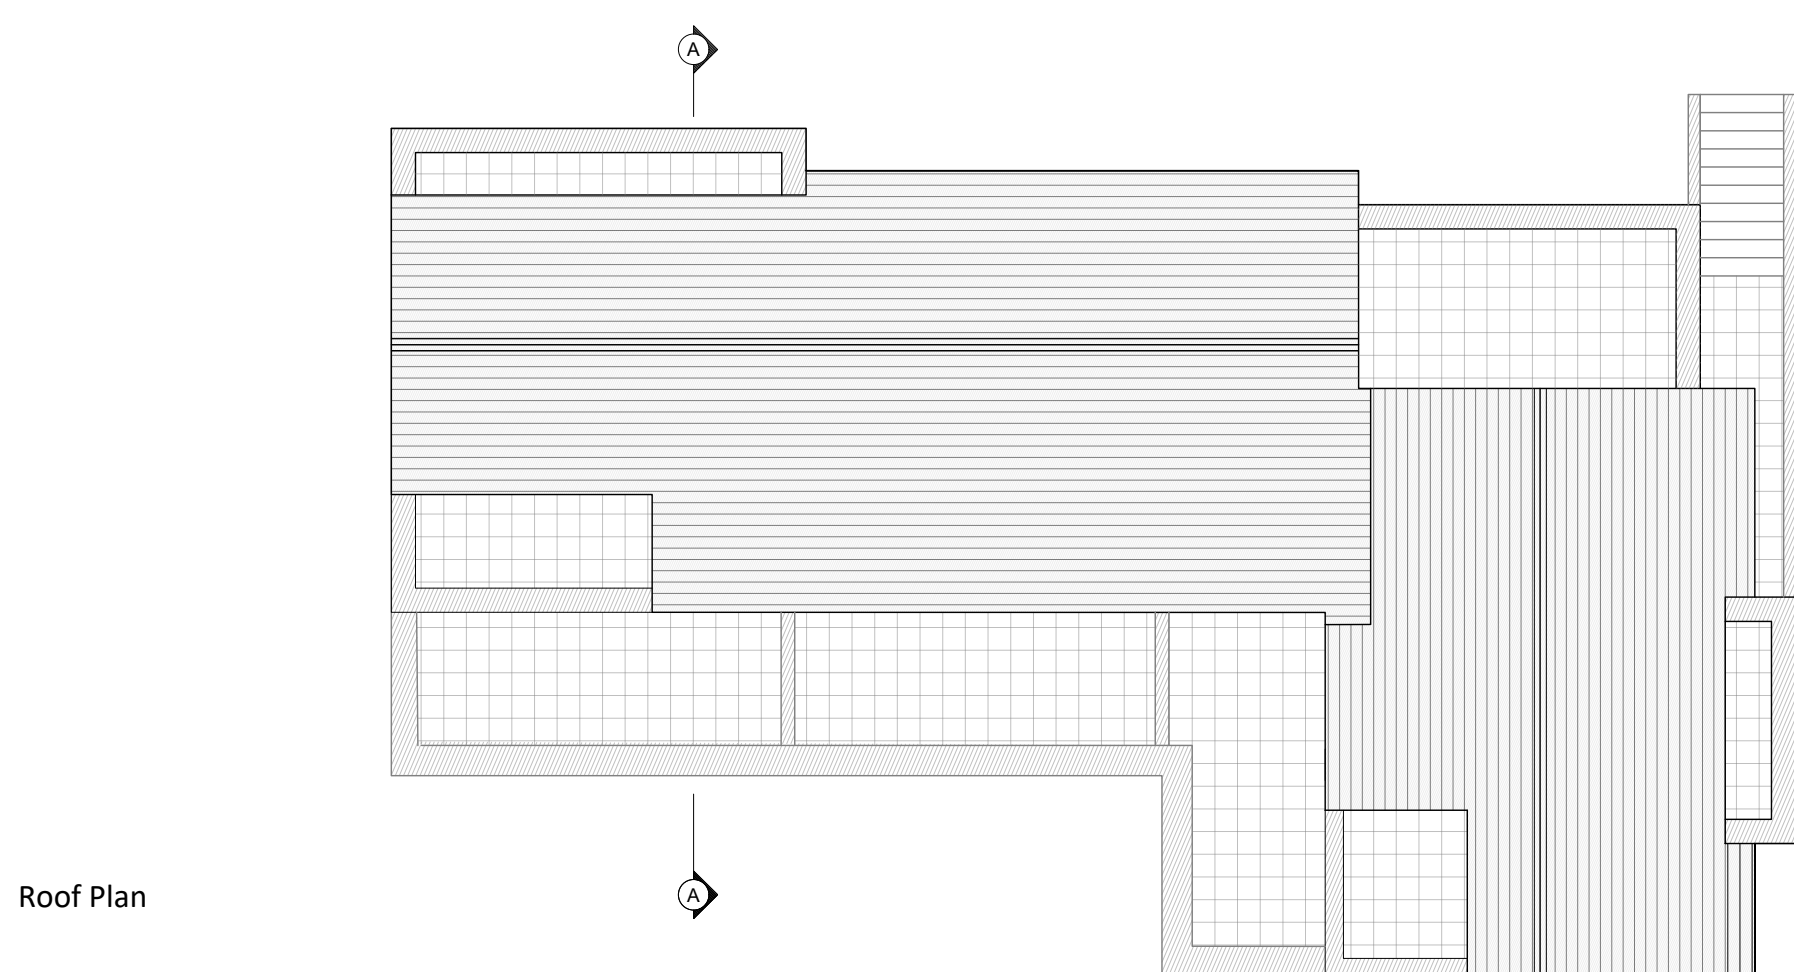
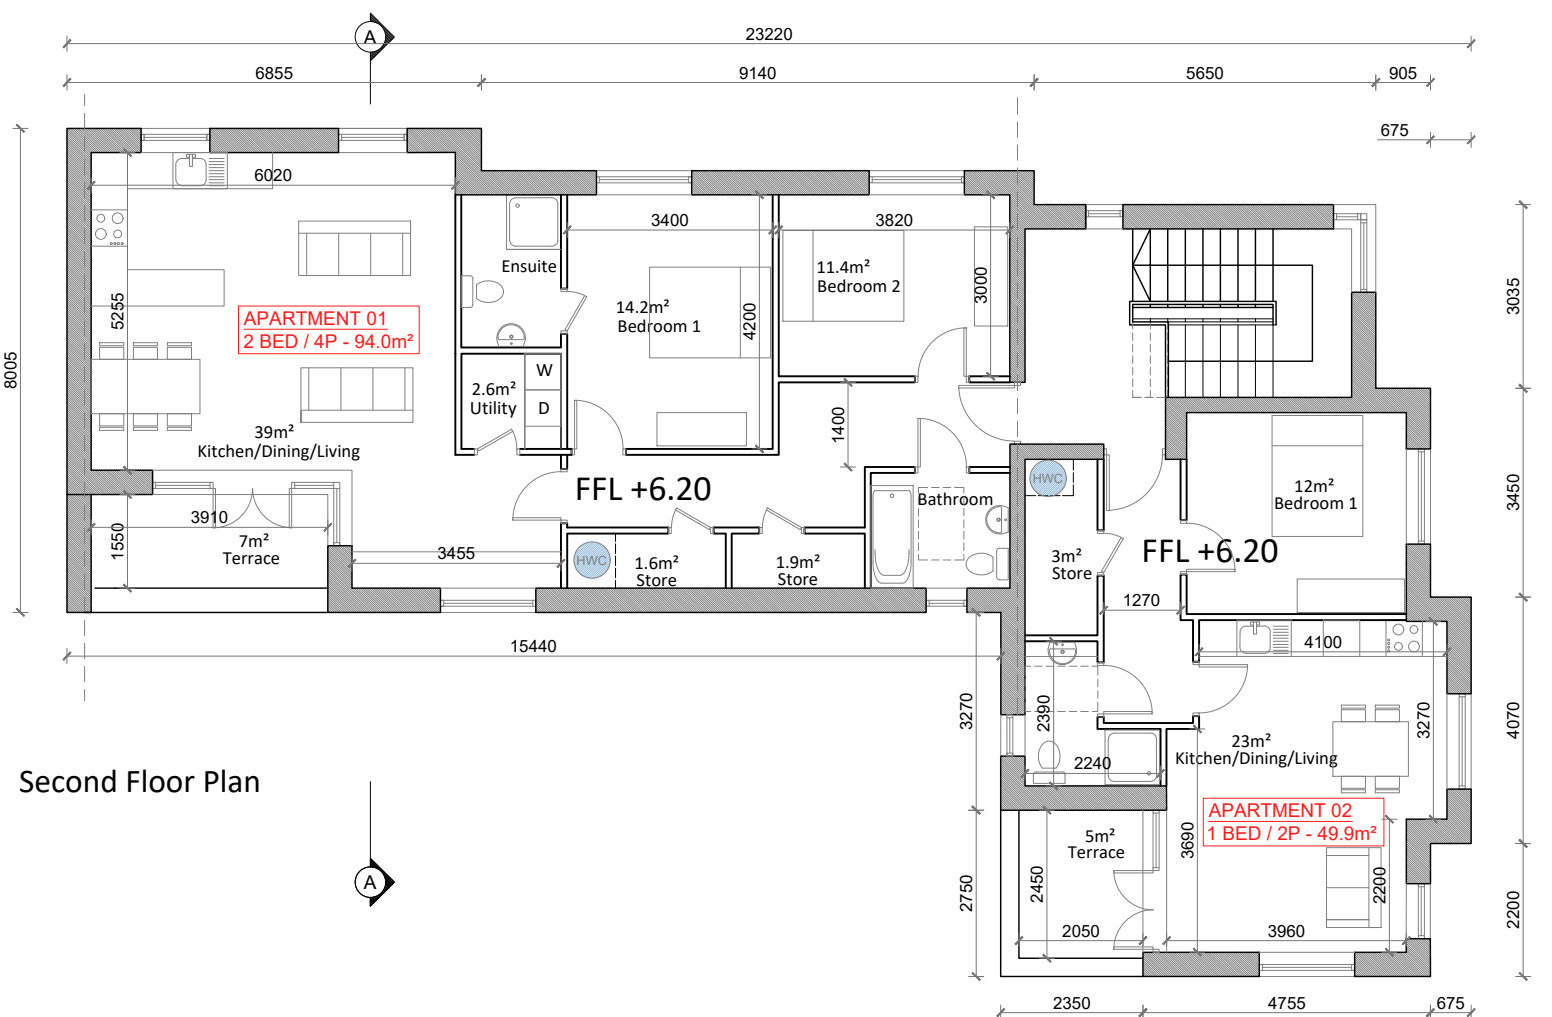
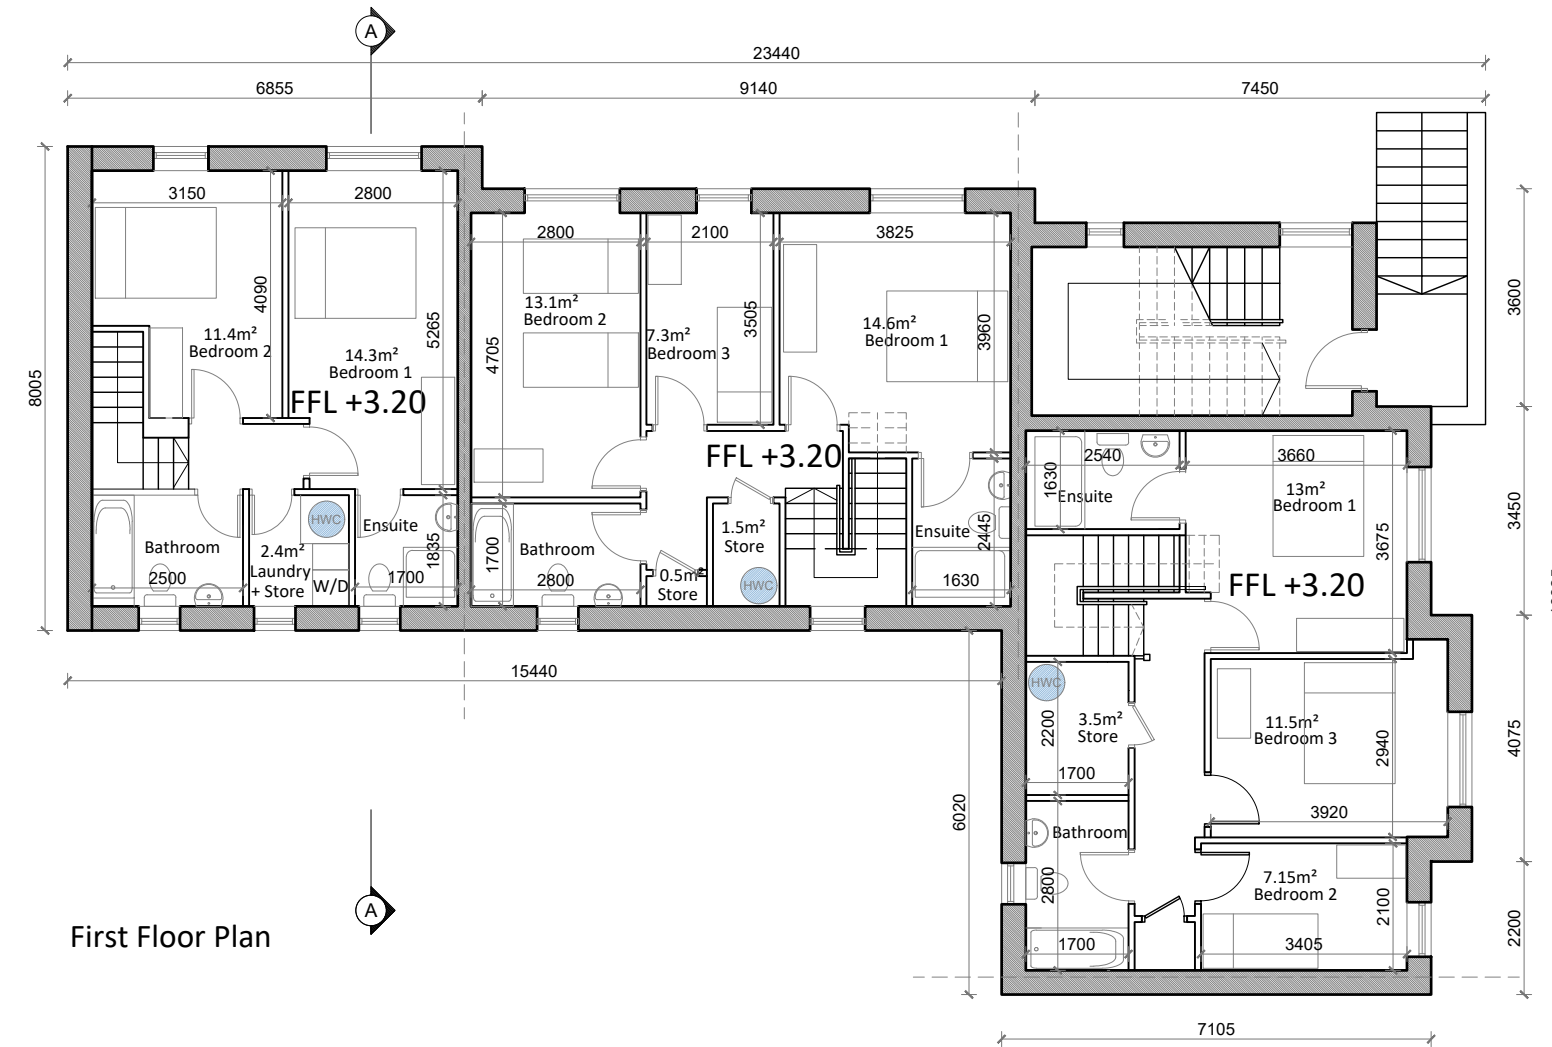
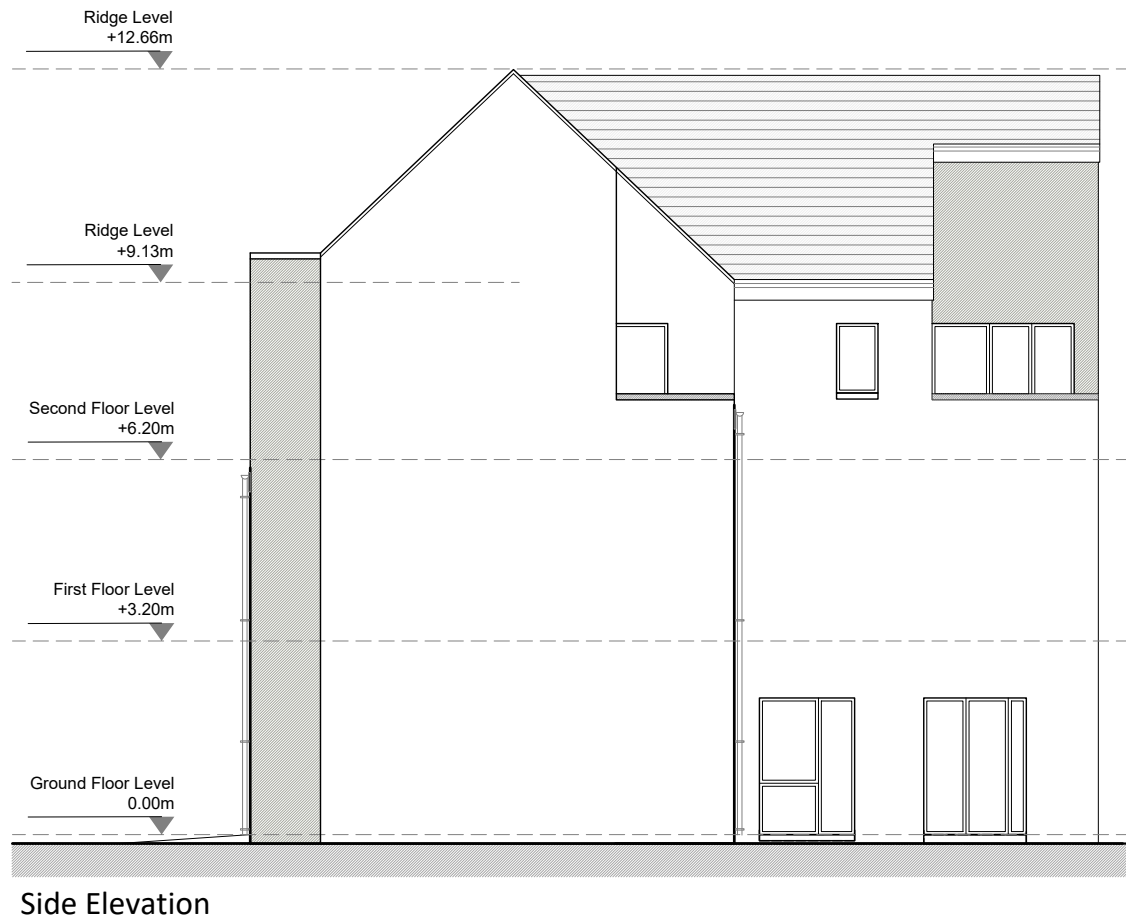


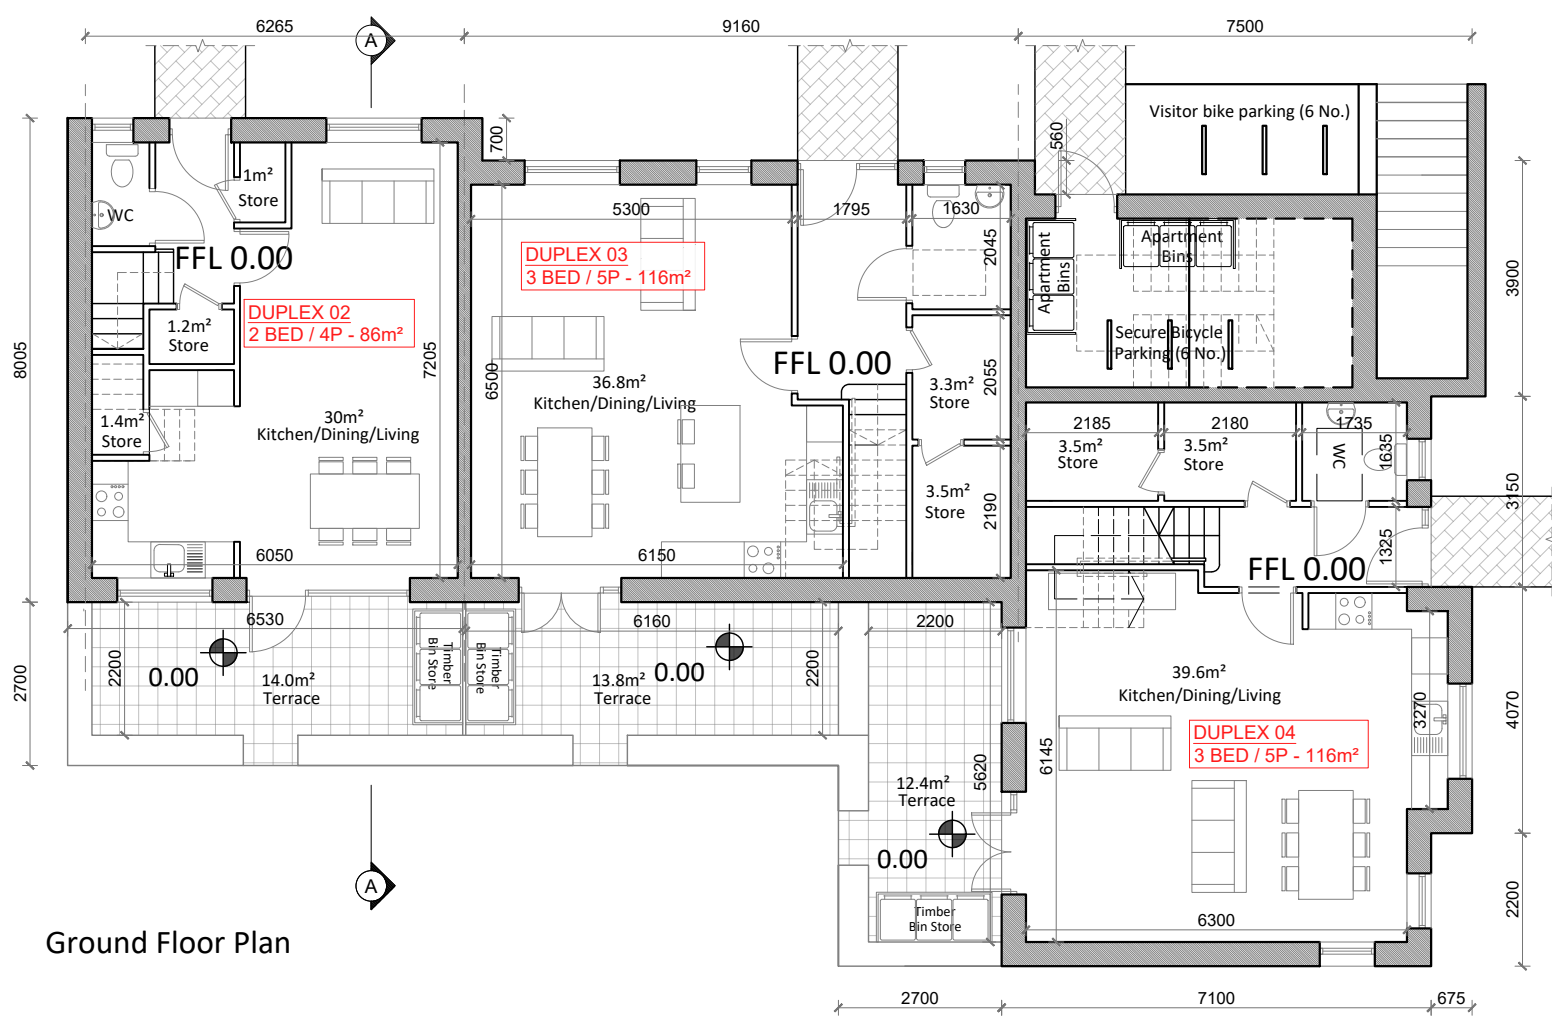

Duplex Type B
Block B5
Scale 1:125
See site layout plan for north orientation

F	-	-
E	-	-
D	-	-
C	-	-
B	-	-
A	-	-
Revision Suffix	Revision details	Date
Client LIMEHILL ESKER LTD.		
Job title DUNLO SHD, BALLINASLOE, CO. GALWAY		
Drawing title DUPLUX TYPE B BLOCK B5		
R. G. GREENE & ASSOCIATES Consulting Engineers Civil, Environmental & Structural		
Caher House, Loughrea, Galway, H62 FF61 Tel 087 2596296 Email ronnie@greene.ie		
chkd. R.G.	date 09/12/2021	scale 1:125 @ A1
DRAWING No 2521 - 113		drawn W.G. rev -