
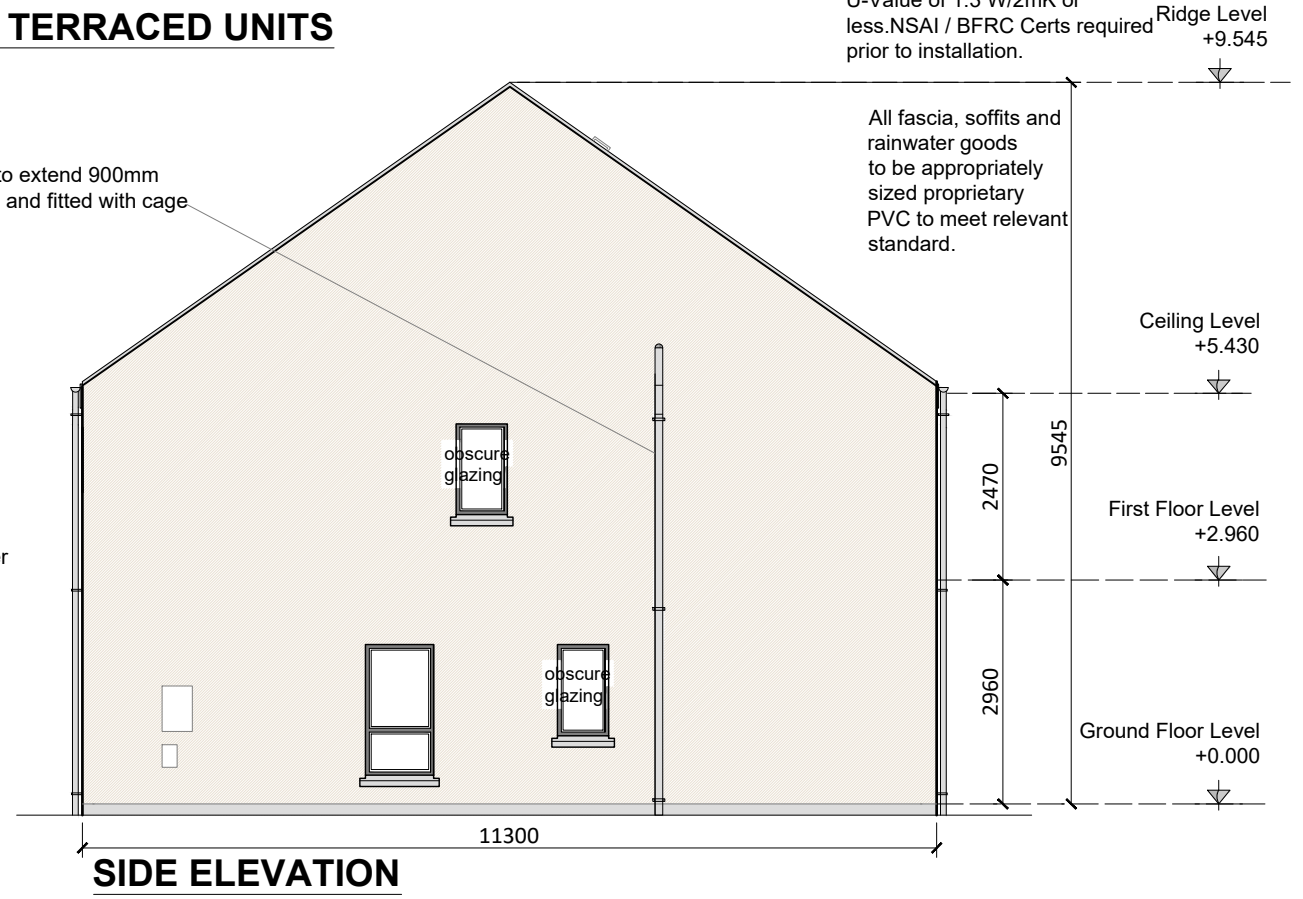


HOUSE TYPE E / 3 No. TERRACED UNITS

SCALE 1:100

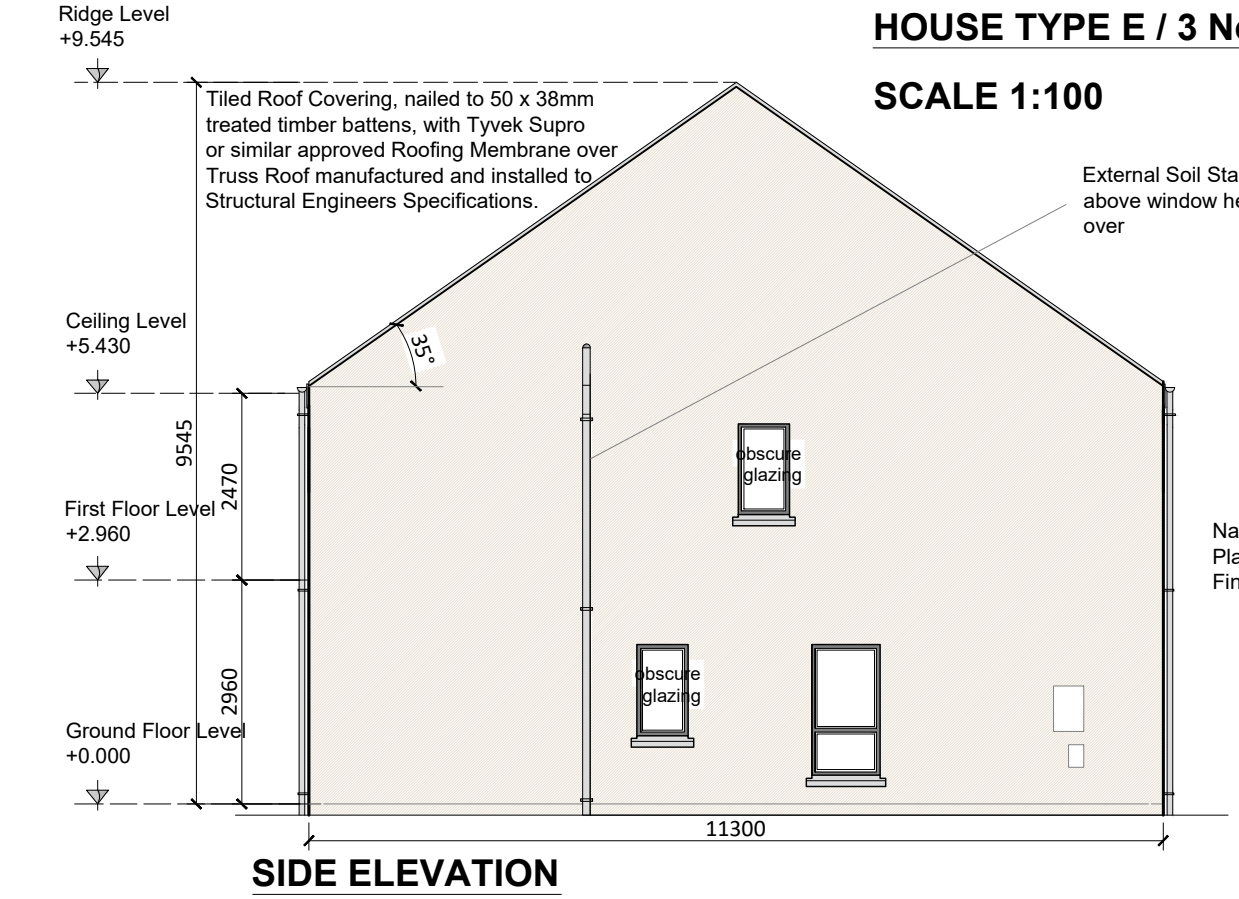

DRAWING STATUS:		
SHD - STAGE 3		
F	-	-
E	-	-
D	-	-
C	-	-
B	-	-
A	-	-
Revision Suffix	Revision details	Date
Client LIME HILL ESKER LTD		
Job title DUNLO SHD, BALLINASLOE, Co. GALWAY		
Drawing title HOUSE TYPE E - TERRACED - ELEVATIONS		
R. G. GREENE & ASSOCIATES Consulting Engineers Civil, Environmental & Structural Caher House, Loughrea, Galway, H62 FF61 Tel 087 2596296 Email ronnie@greene.ie		
chkd. R.G.	date 13/12/2021	scale 1:100 @ A3
DRAWING No 2521 - 152		drawn WG
		rev -