


TACTILE PAVING AND DROP KERB DETAILS

Scale: 1:50


915 x 150 x 125mm CONCRETE
BULLNOSE KERB TO LOW
SECTION OF PATH.255 x 125mm CONCRETE CAST IN-SITU
KERB IMMEDIATELY ADJACENT TO
DROPPED SECTION OF PATH.915 x 255 x 125mm CONCRETE
HALF BATTER KERB.400 x 400 x 50mm TACTILE WARNING FLAGSTONE
(Finish: Blister, Colour: Yellow) @ 1:20 SLOPE ON
40mm COMPACTED SAND BLINDING ON 225mm
BLINDED COMPACTED CRUSHED STONE ON
TERRAM 1000.

1:20 FALL IN PATH

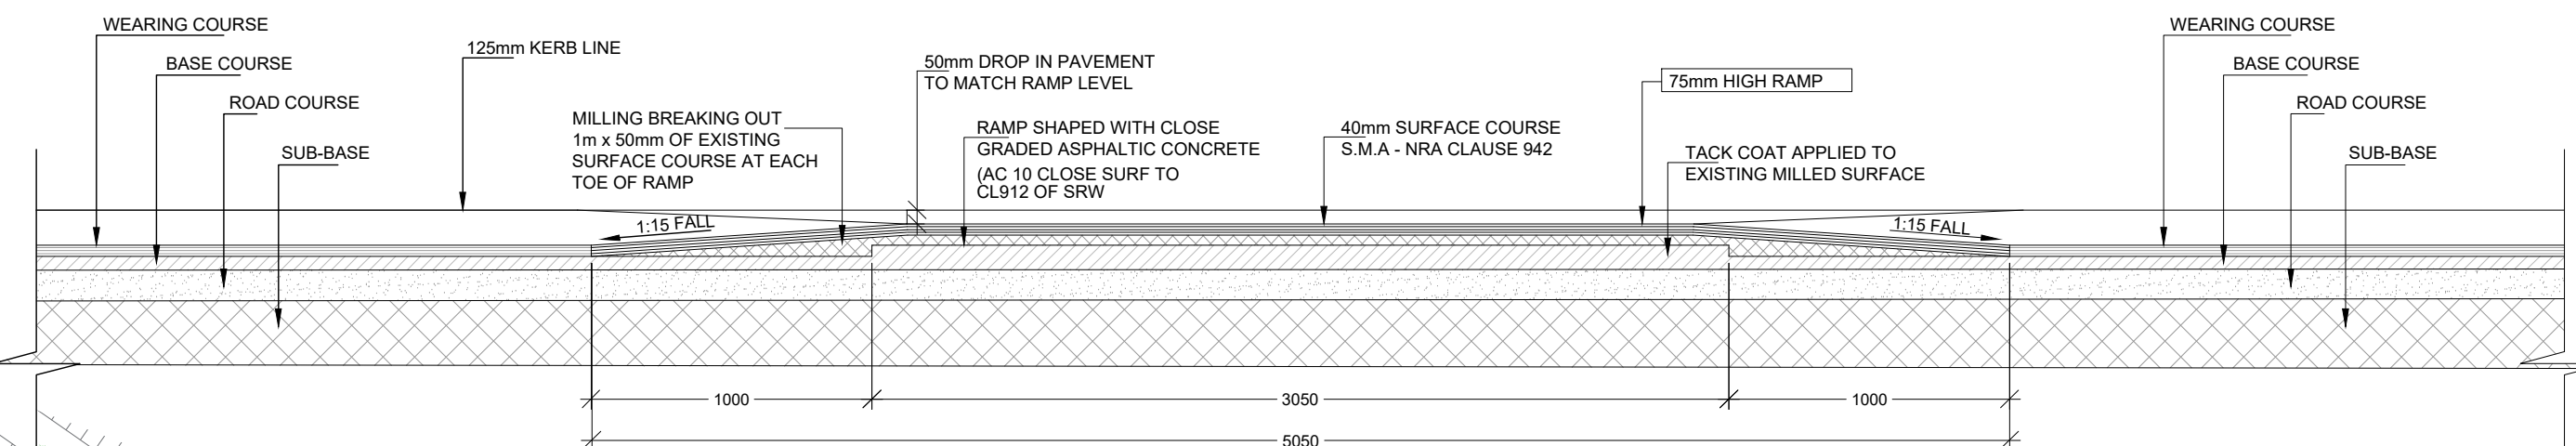

TYPICAL RAMP DETAIL

Scale: 1:25

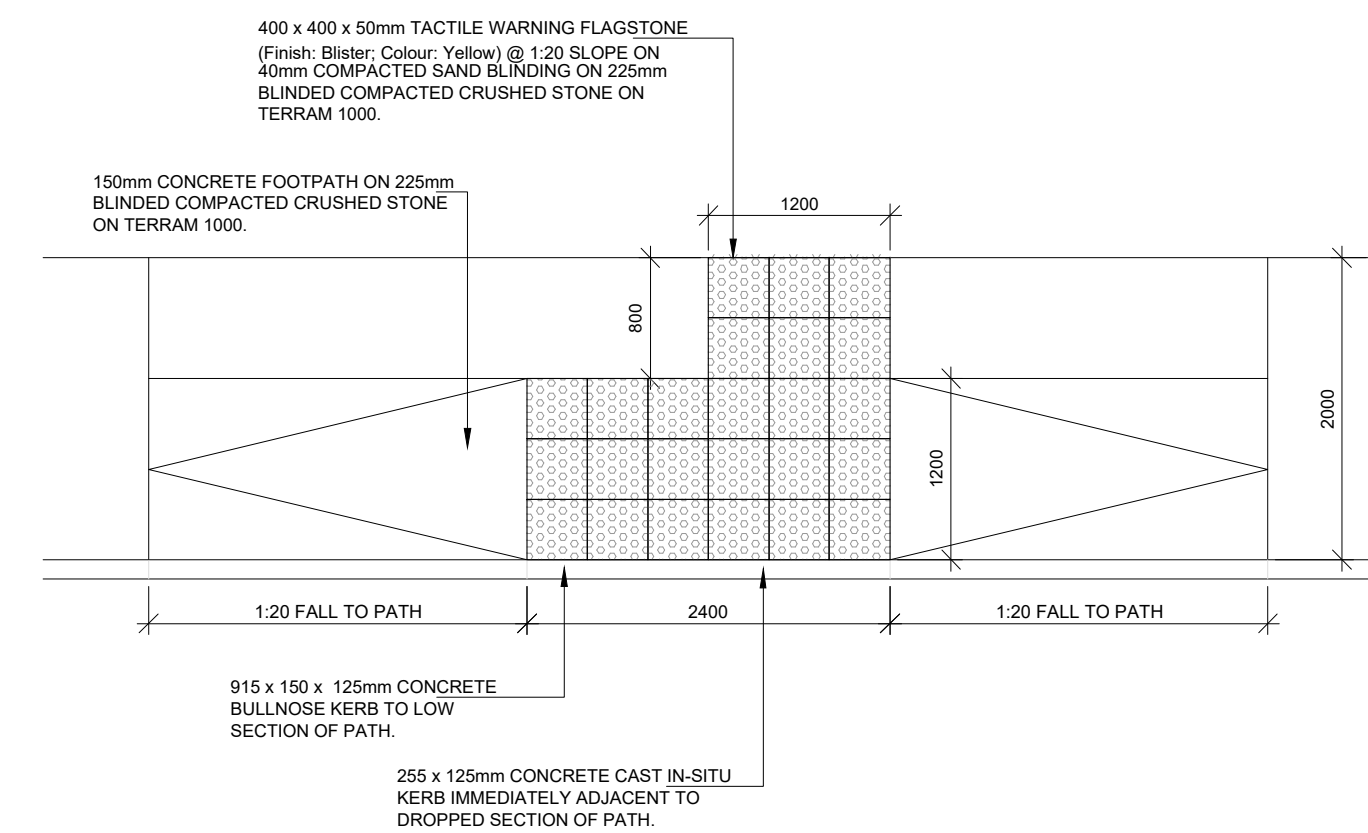

TYPICAL CROSS SECTION THROUGH ROAD

Scale: 1:50

DRAWING STATUS:

SHD - STAGE 3

- ALL TRAFFIC SIGNS AND ASSOCIATED ROAD MARKINGS TO BE SUPPLIED AND INSTALLED IN ACCORDANCE WITH REQUIREMENTS OF THE DEPARTMENT OF TRANSPORT "TRAFFIC SIGNS MANUAL"
- PROPOSED DROPPED KERBING AND ASSOCIATED TACTILE PAVING TO BE SUPPLIED AND INSTALLED IN ACCORDANCE WITH DOE/DOT/DTO TRAFFIC MANAGEMENT GUIDELINES
- ALL WORKS TO BE CARRIED OUT TO THE SATISFACTION OF GALWAY COUNTY COUNCIL MUNICIPAL DISTRICT AREA ENGINEER.

F	-	-
E	-	-
D	-	-
C	-	-
B	-	-
A	-	-
Revision Suffix	Revision details	Date
Client LIMEHILL ESKER LTD.		
Job title DUNLO SHD, BALLINASLOE, CO. GALWAY		
Drawing title PROPOSED ROAD DESIGN		
R. G. GREENE & ASSOCIATES Consulting Engineers Civil, Environmental & Structural Caher House, Loughrea, Galway, H62 FF61 Tel 087 2596296 Email ronnie@greene.ie		
chkd. R.G.	date 18/08/2022	scale 1:1000 @ A1
DRAWING No	2521 - 203	drawn W.G. rev -