
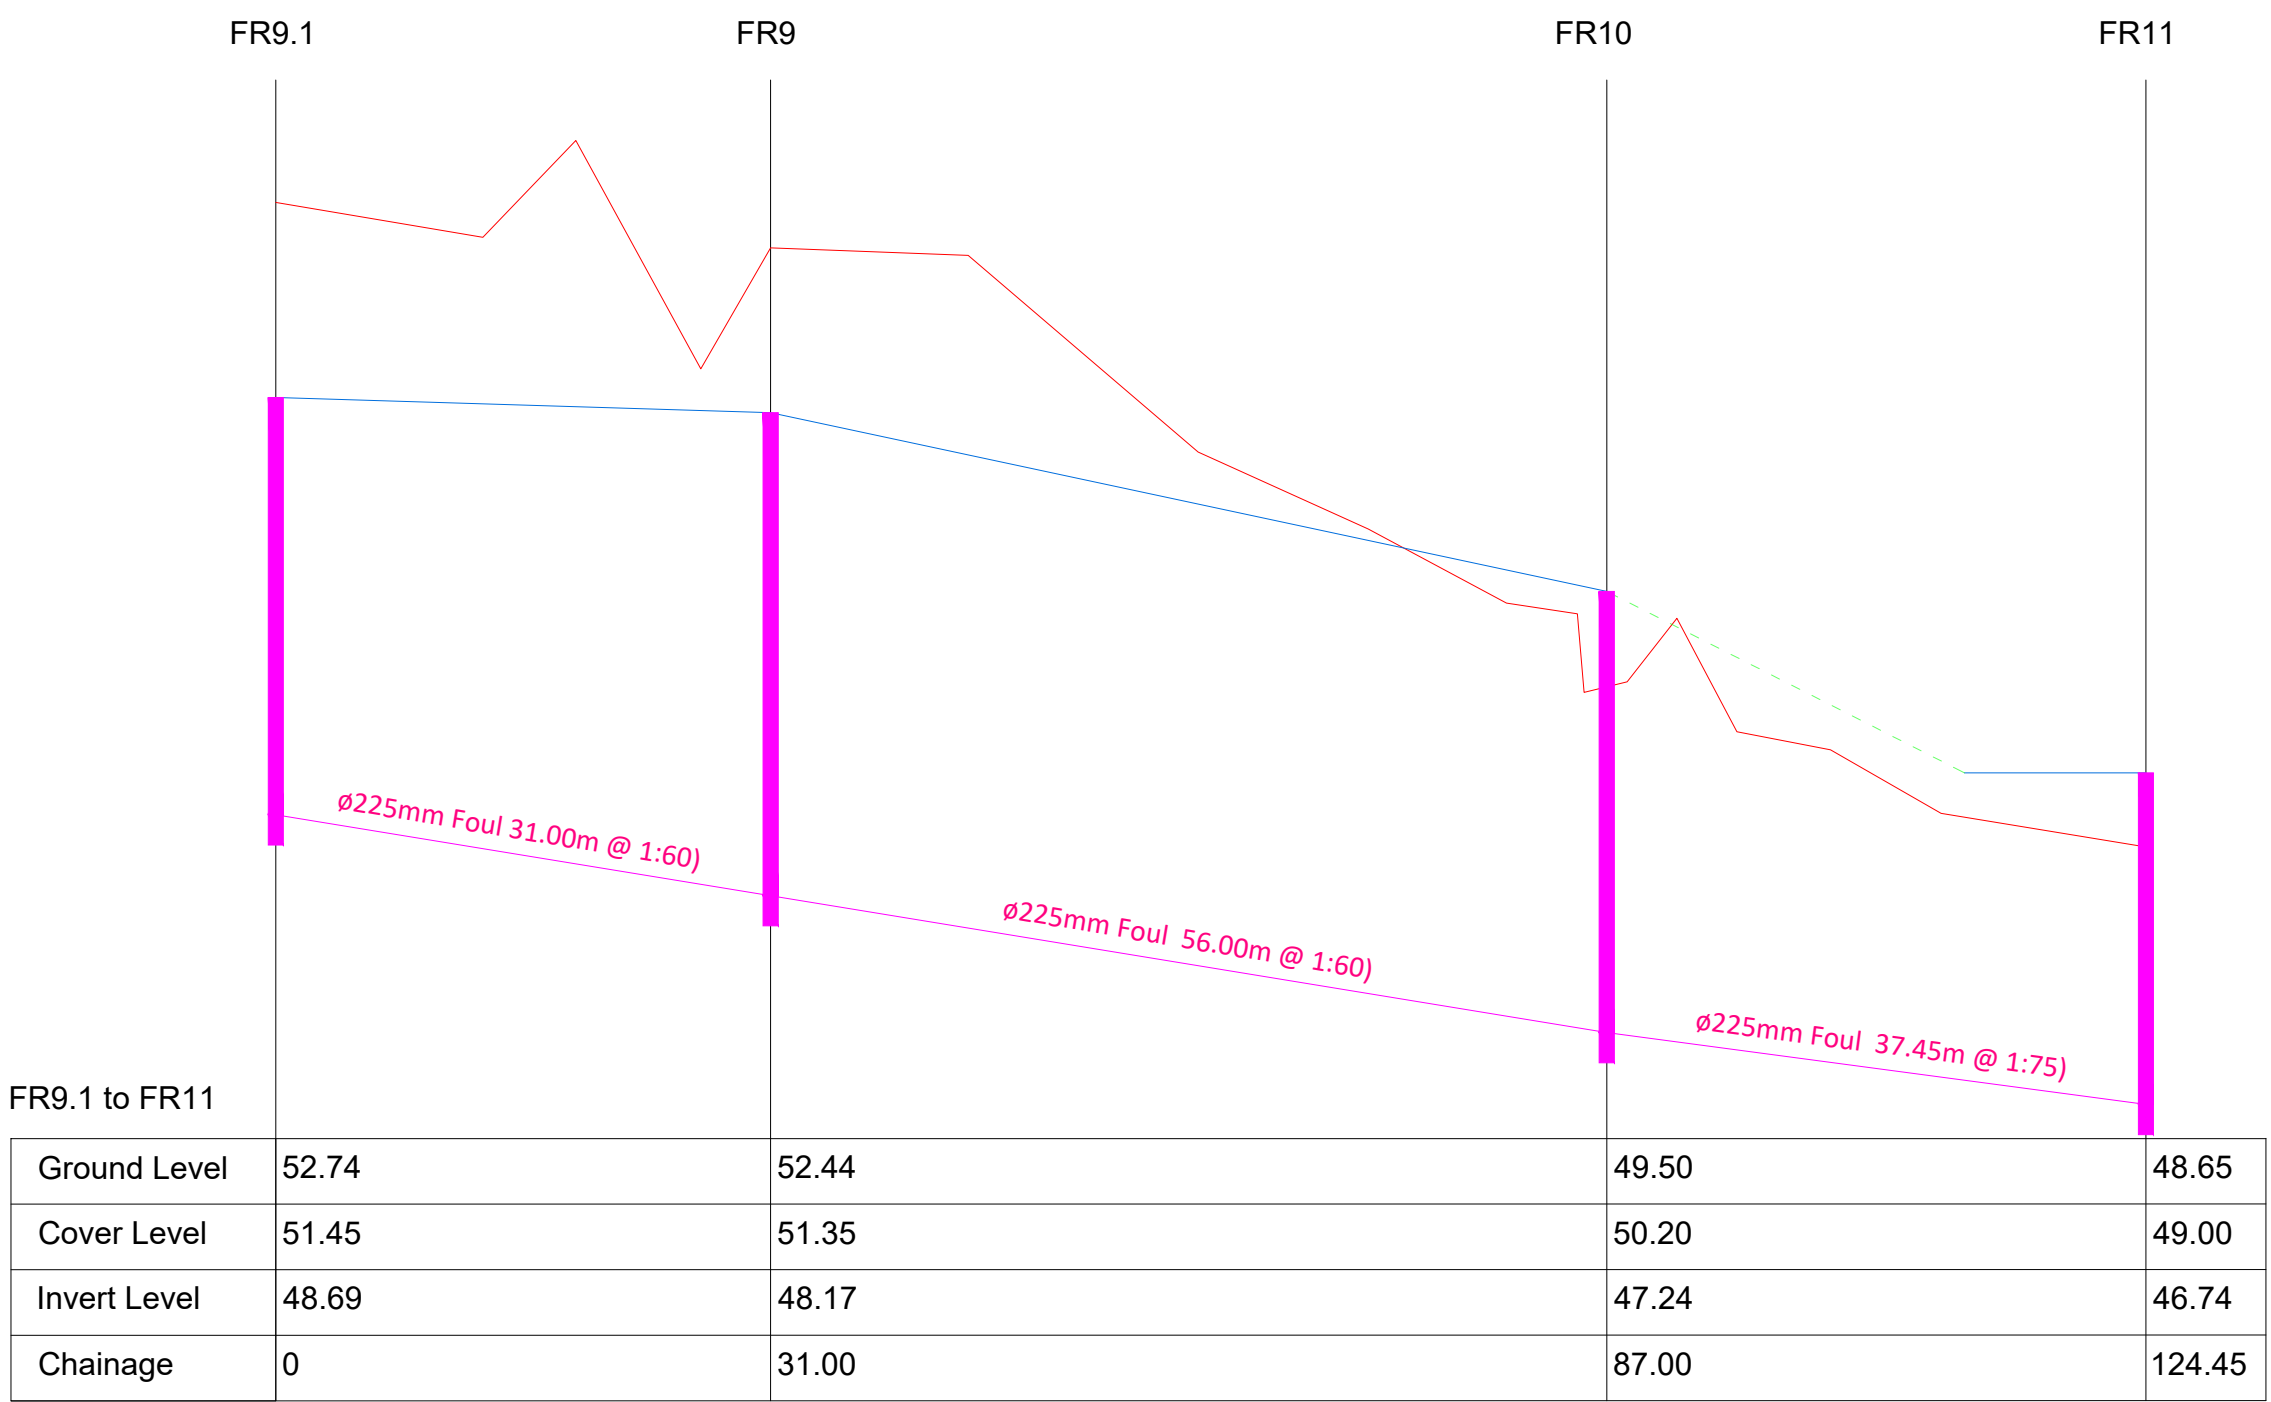
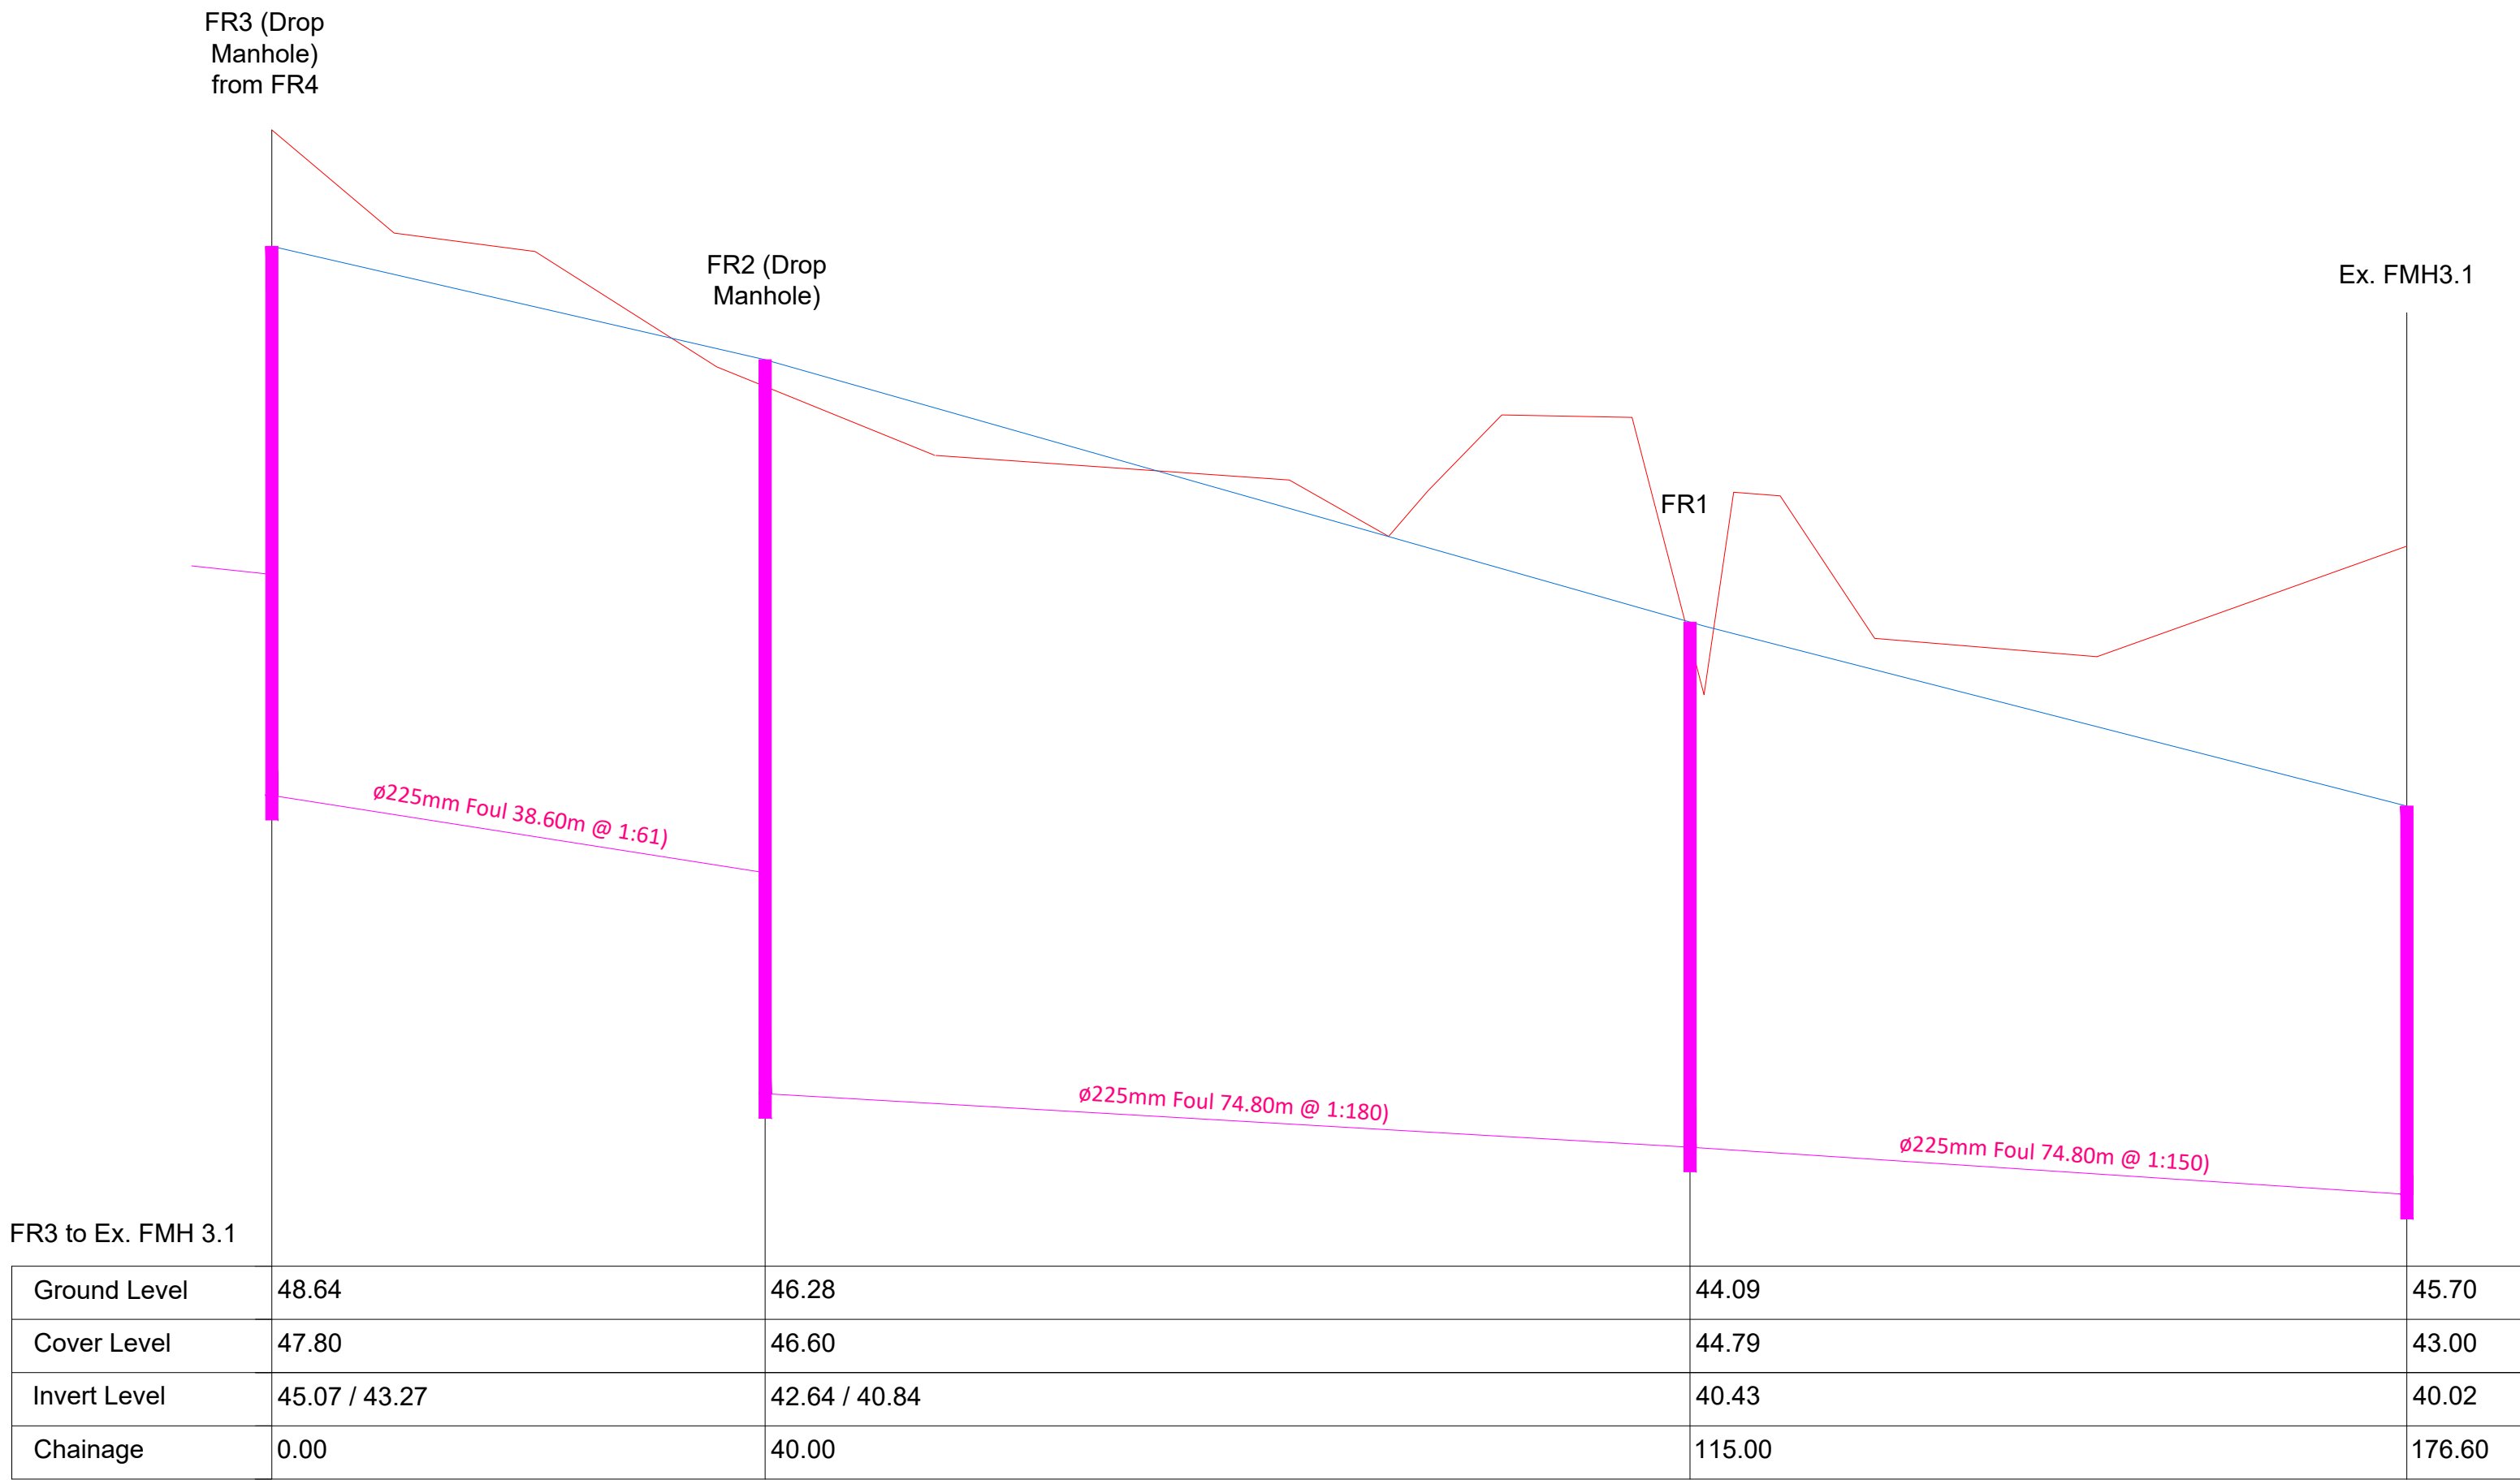
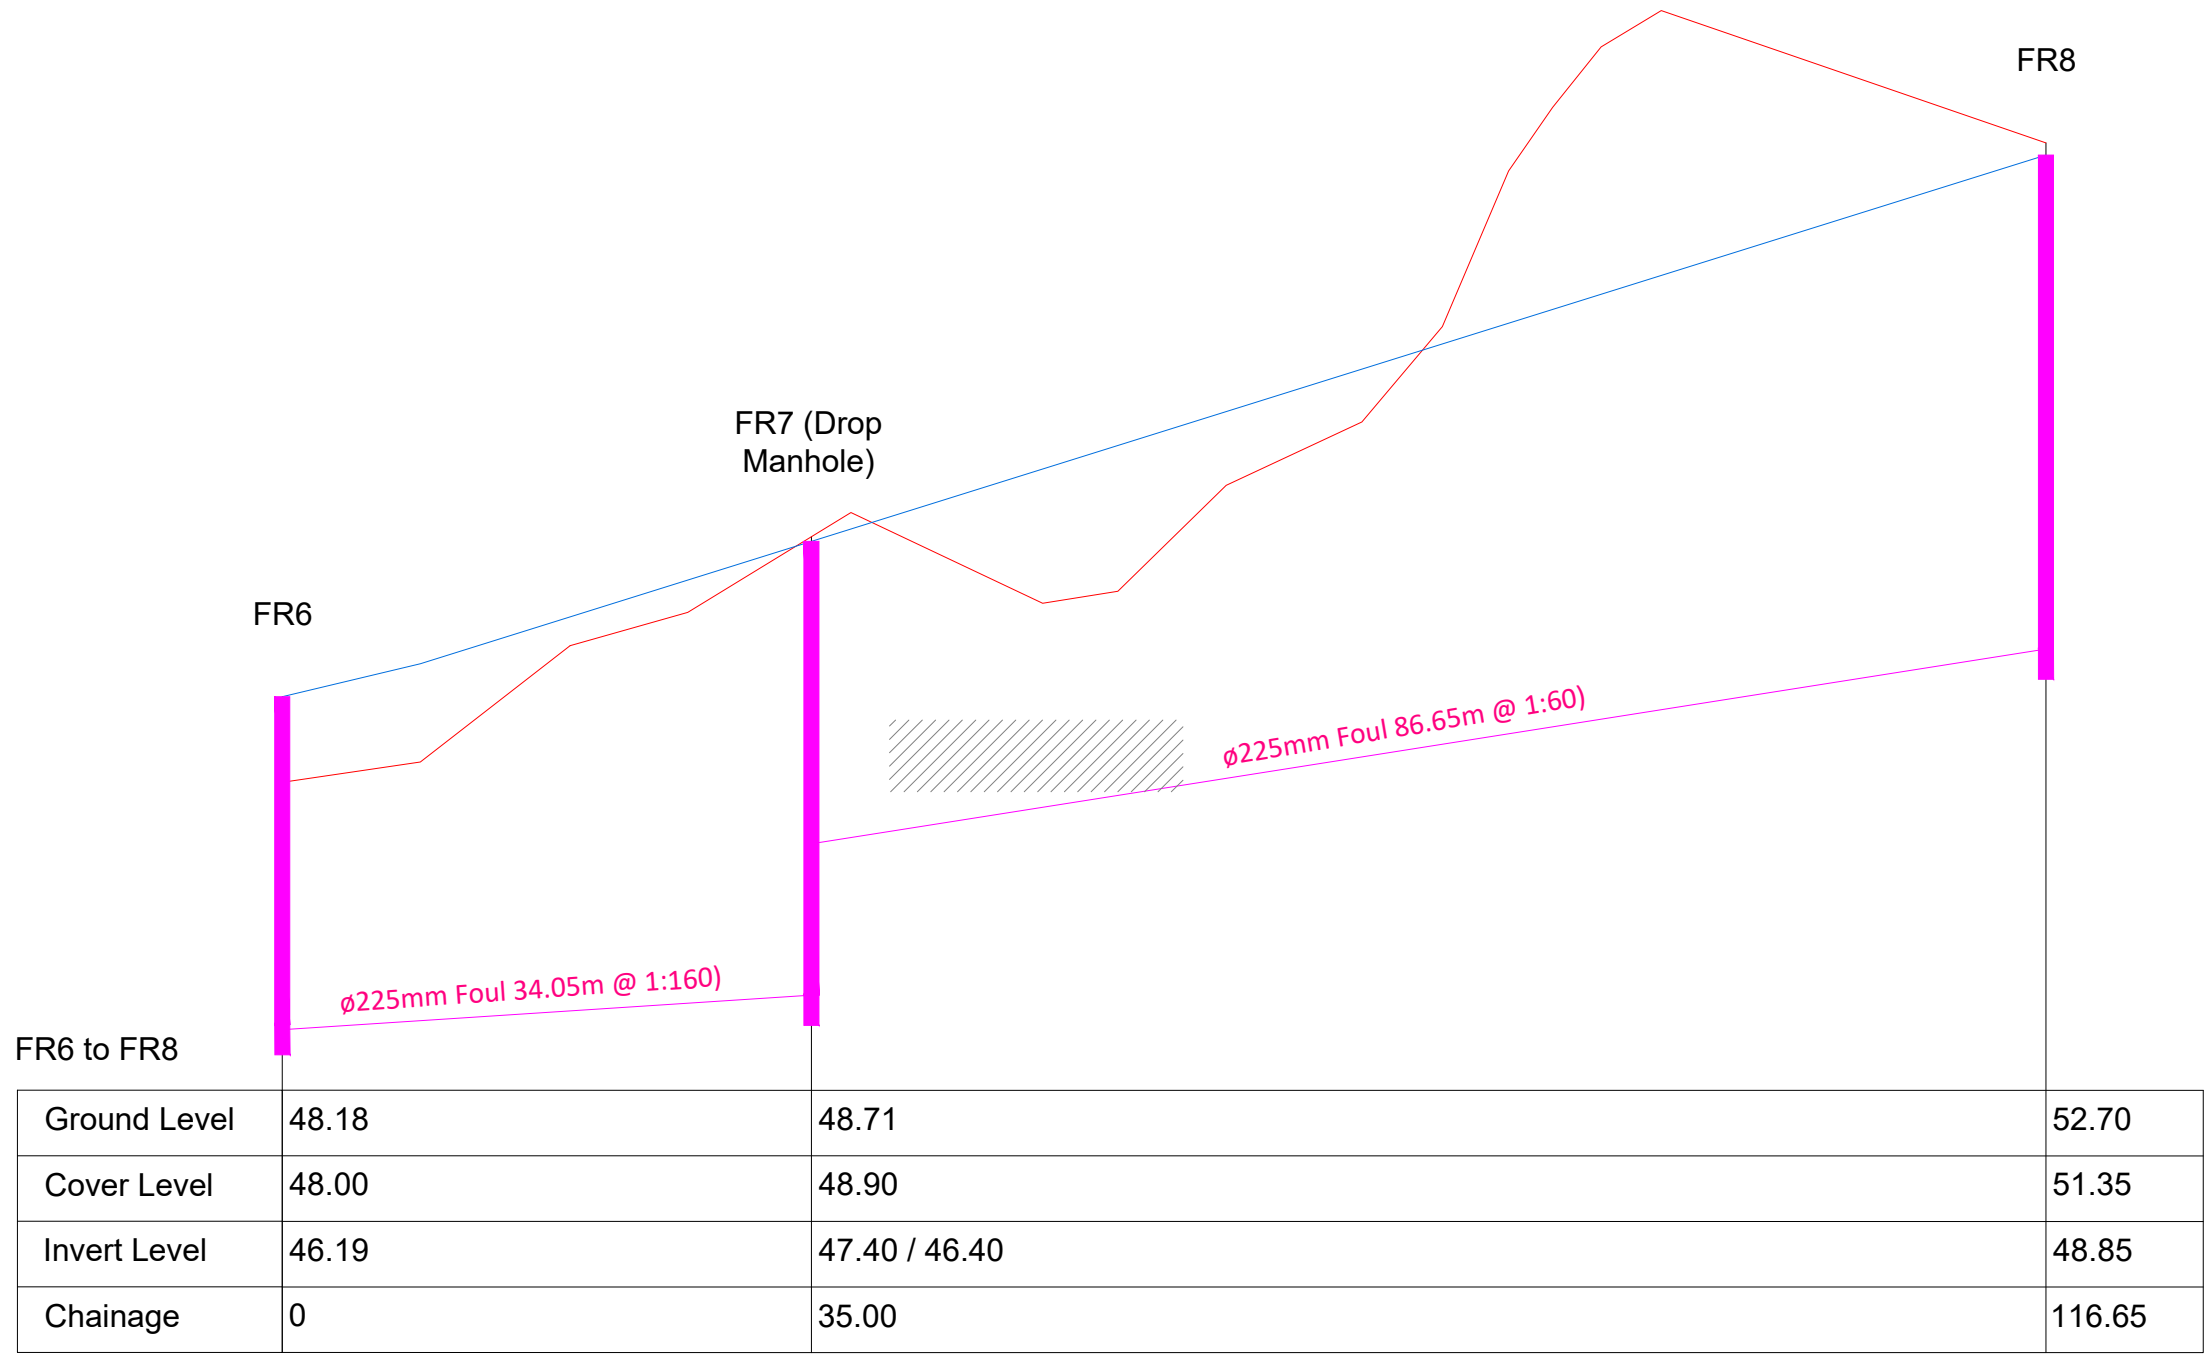


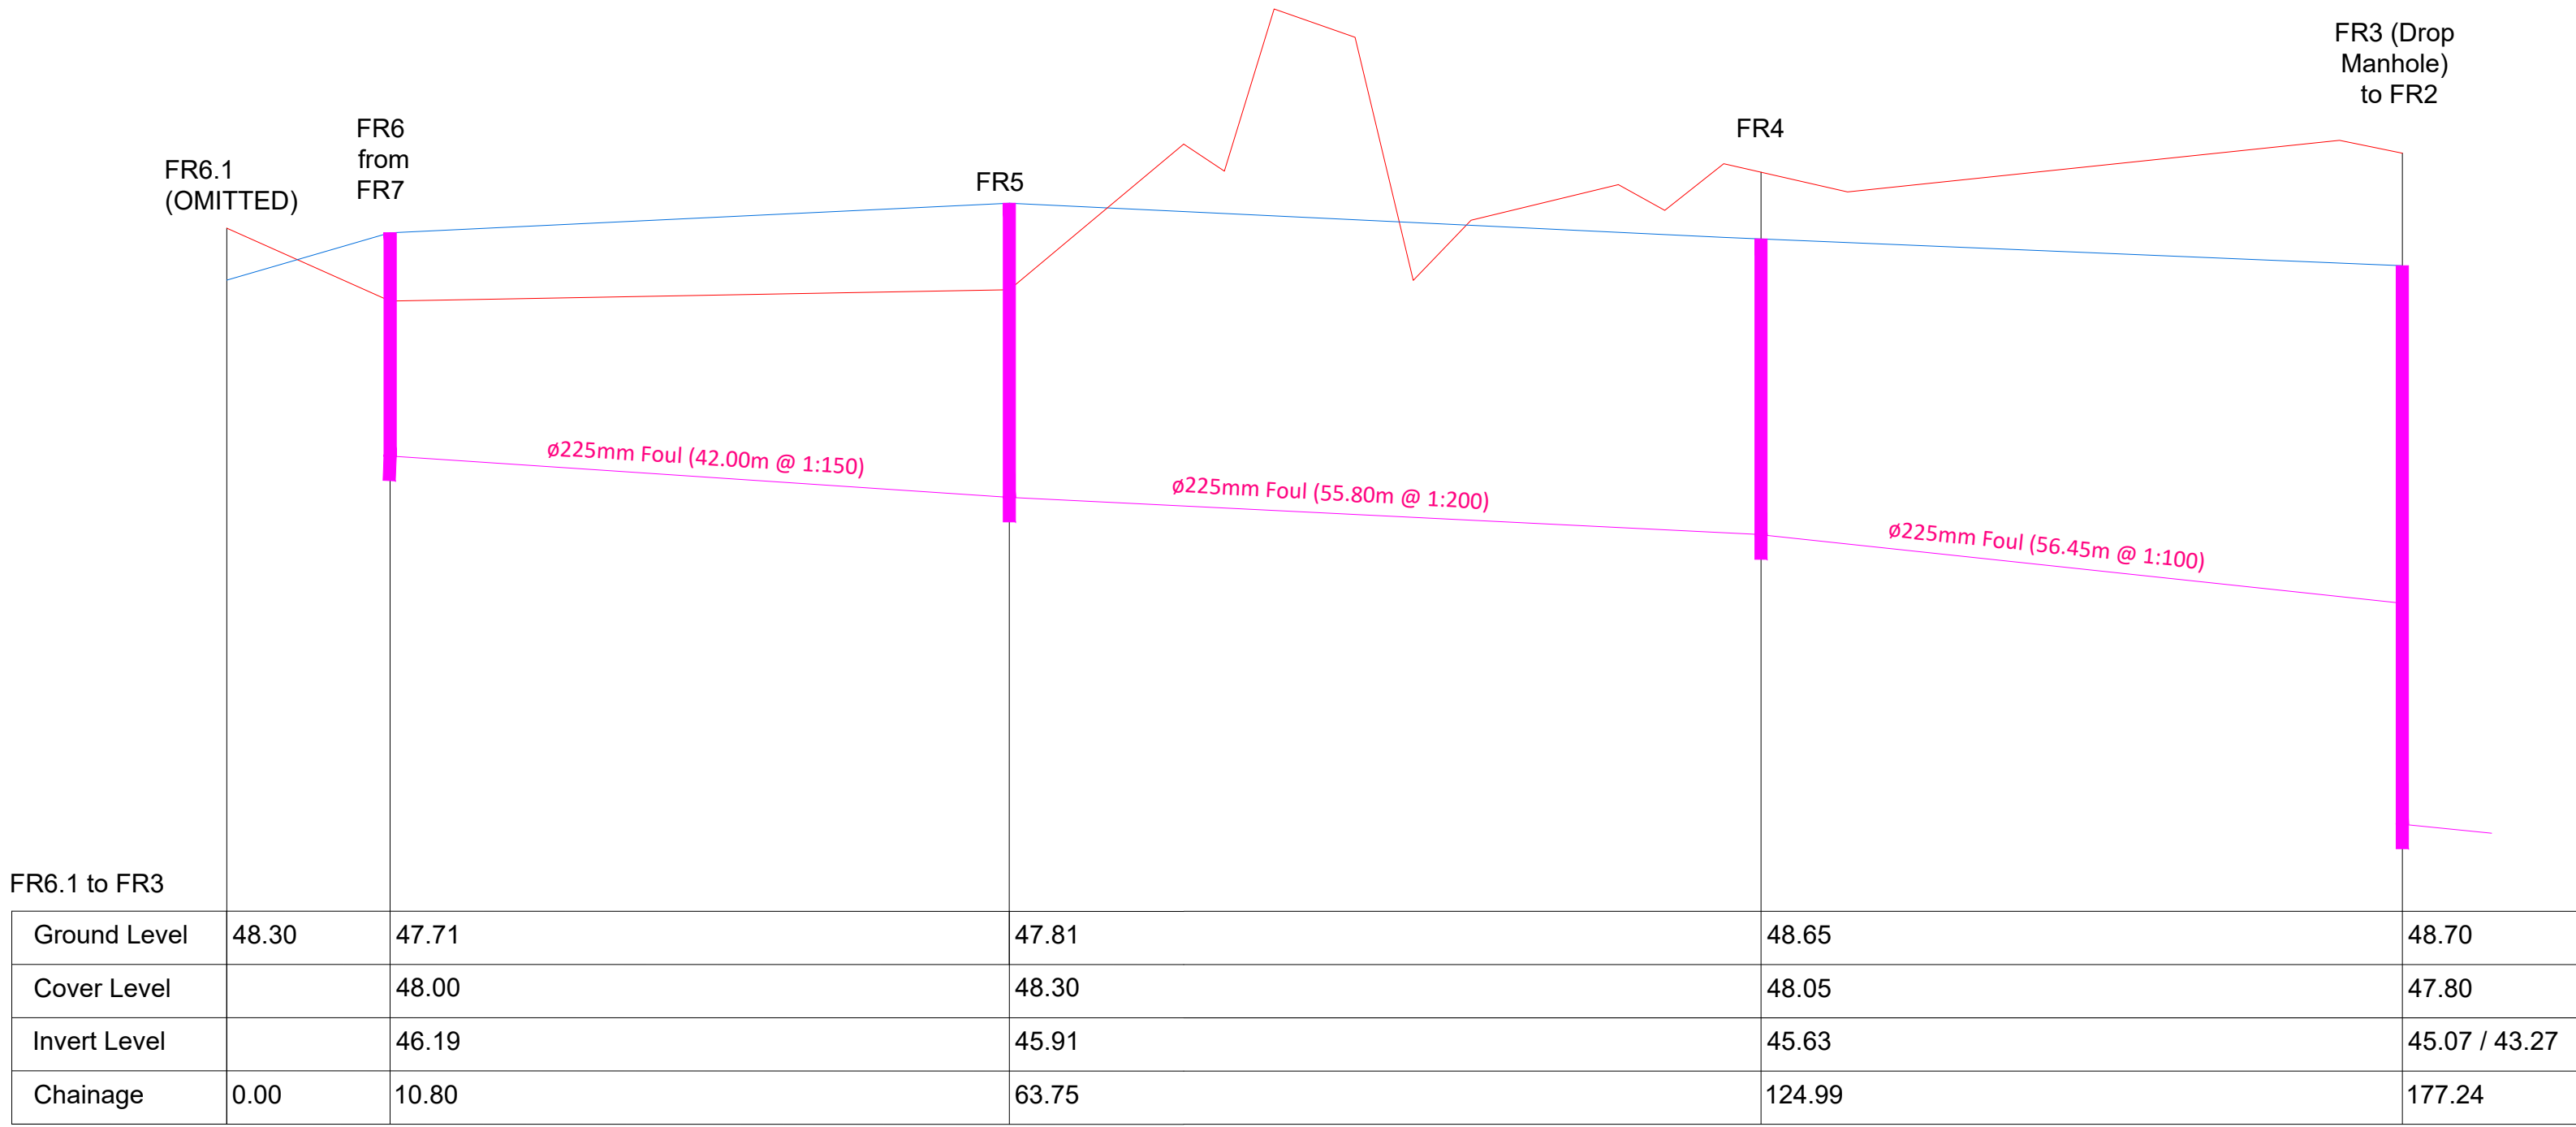

Revision Suffix	Revision details	Date	Client	R. G. GREENE & ASSOCIATES			
A	-	-	LIMEHILL ESKER LTD.	Consulting Engineers Civil, Environmental & Structural Caher House, Loughrea, Galway, H62 FF61 Tel 087 2596296 Email ronnie@greene.ie chkd. R.G. date 10/08/2022 scale H500/V5000 drawn R.D. Drawing No. 2521-323 rev -			
B	-	-	Project title				
C	-	-	BALLINASLOE TOWN CENTRE SHD				
D	-	-	Drawing title				
E	-	-	Proposed Foul Longsections 2/3				
Drawing status:		SHD - STAGE 3					