
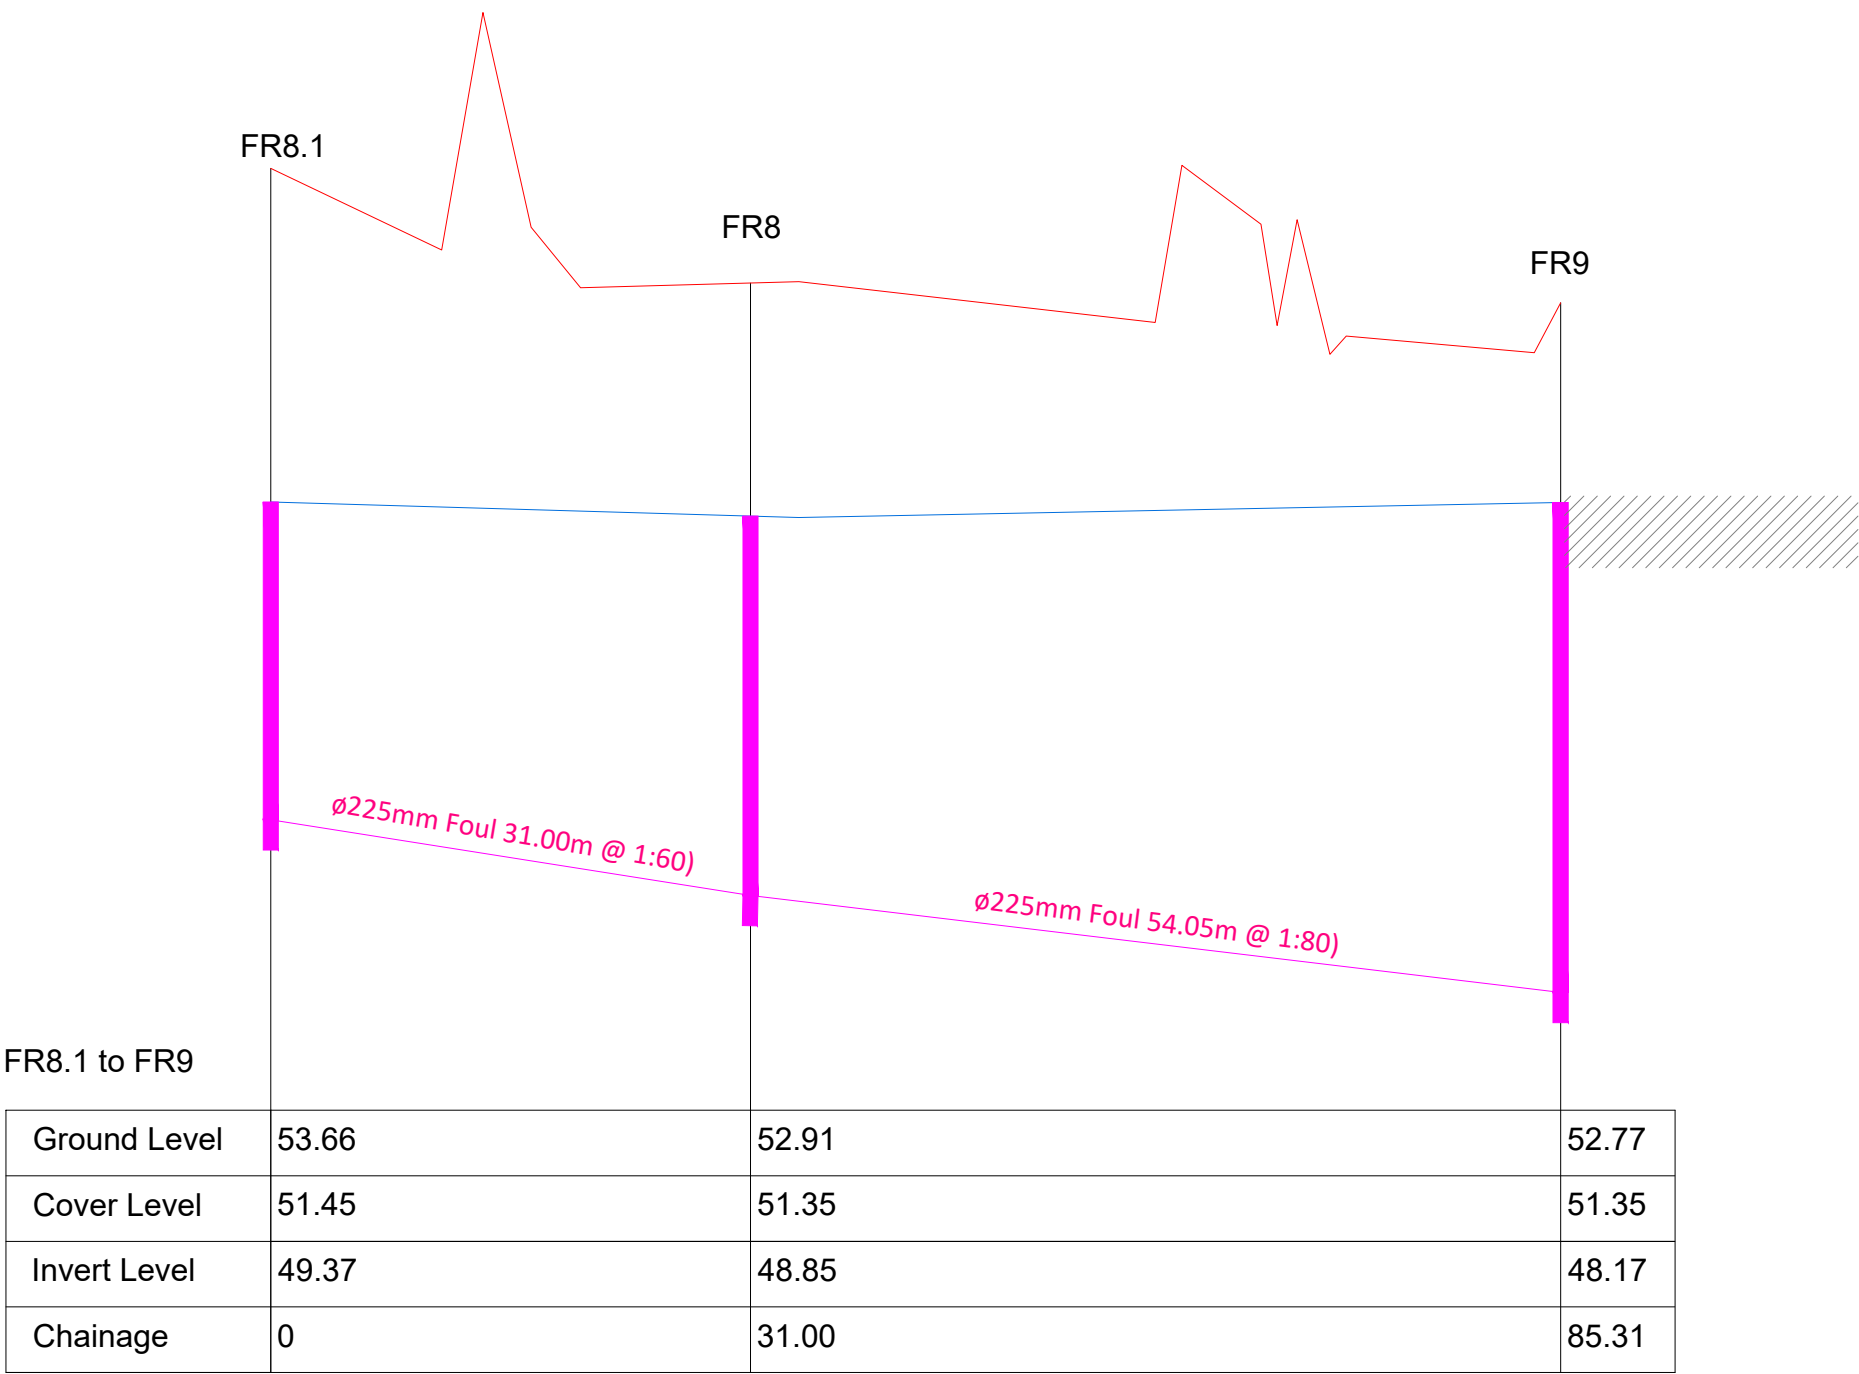


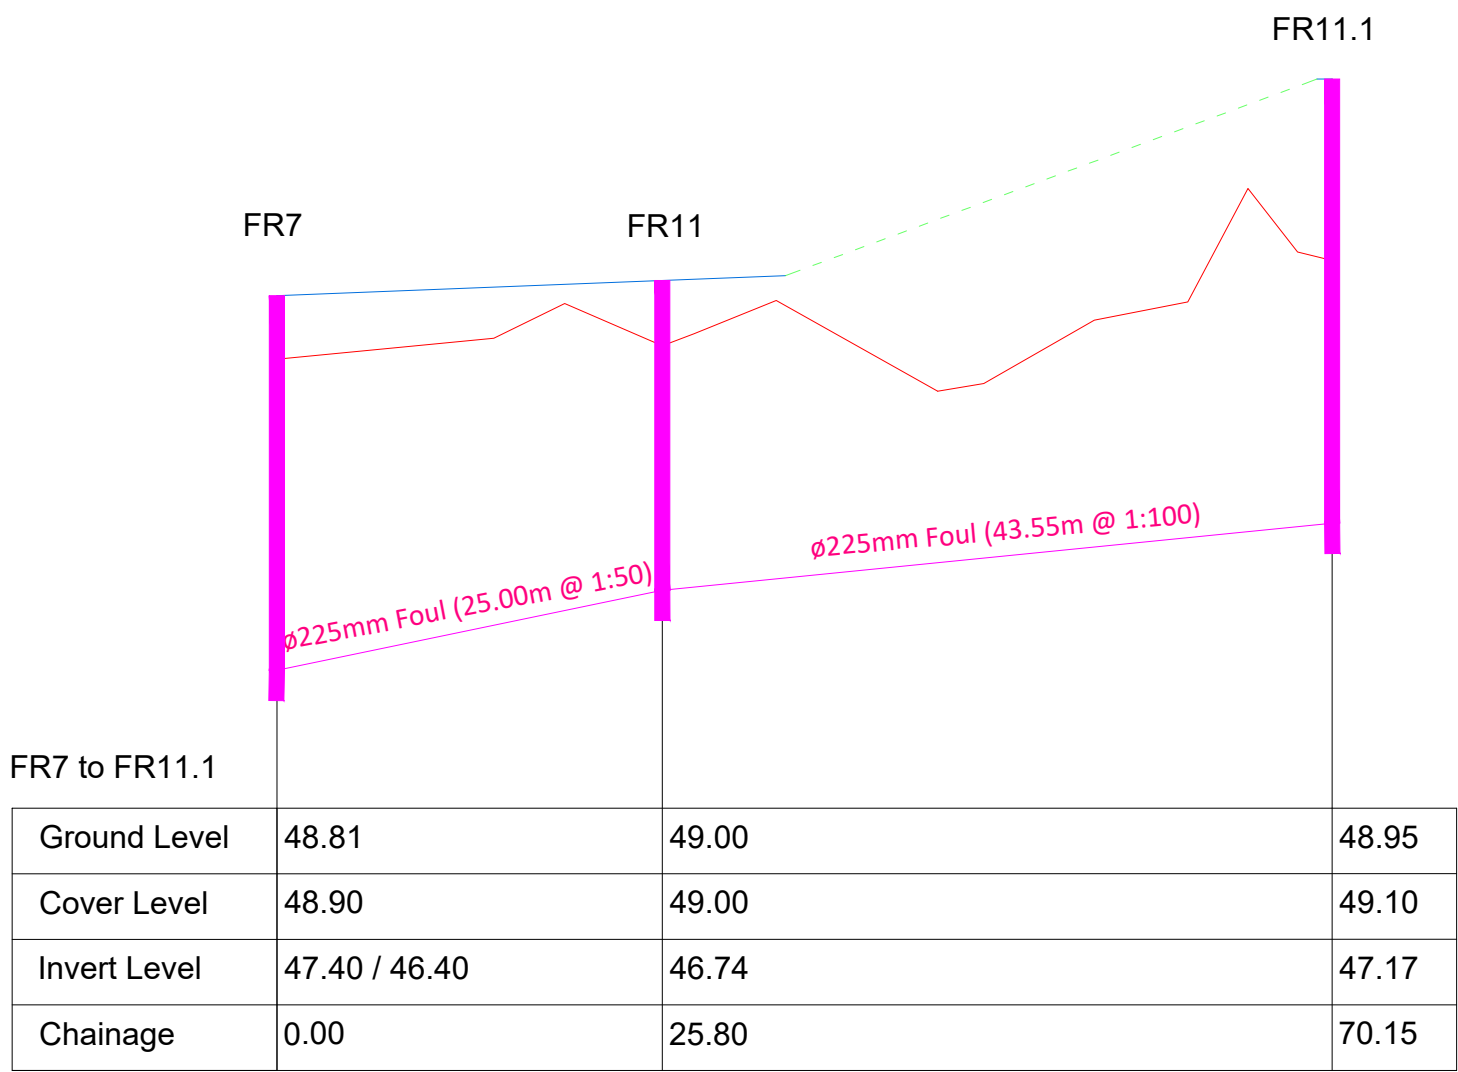

Revision Suffix		Revision details	Date	Client	
A		-	-	LIMEHILL ESKER LTD.	
B		-	-	Project title	
C		-	-	BALLINASLOE TOWN CENTRE SHD	
D		-	-	Drawing title	
E		-	-	Proposed Foul Longsections 3/3	
Drawing status:		SHD - STAGE 3			
chkd.		date	scale	drawn	rev
R.G.		10/08/2022	H500/V5000	R.D.	-
Drawing No.		2521-324			

R. G. GREENE & ASSOCIATES

Consulting Engineers

Civil, Environmental & Structural

Caher House, Loughrea,
Galway, H62 FF61

Tel 087 2596296
Email ronnie@greene.ie

Registered CE

Consulting Engineers of Ireland