




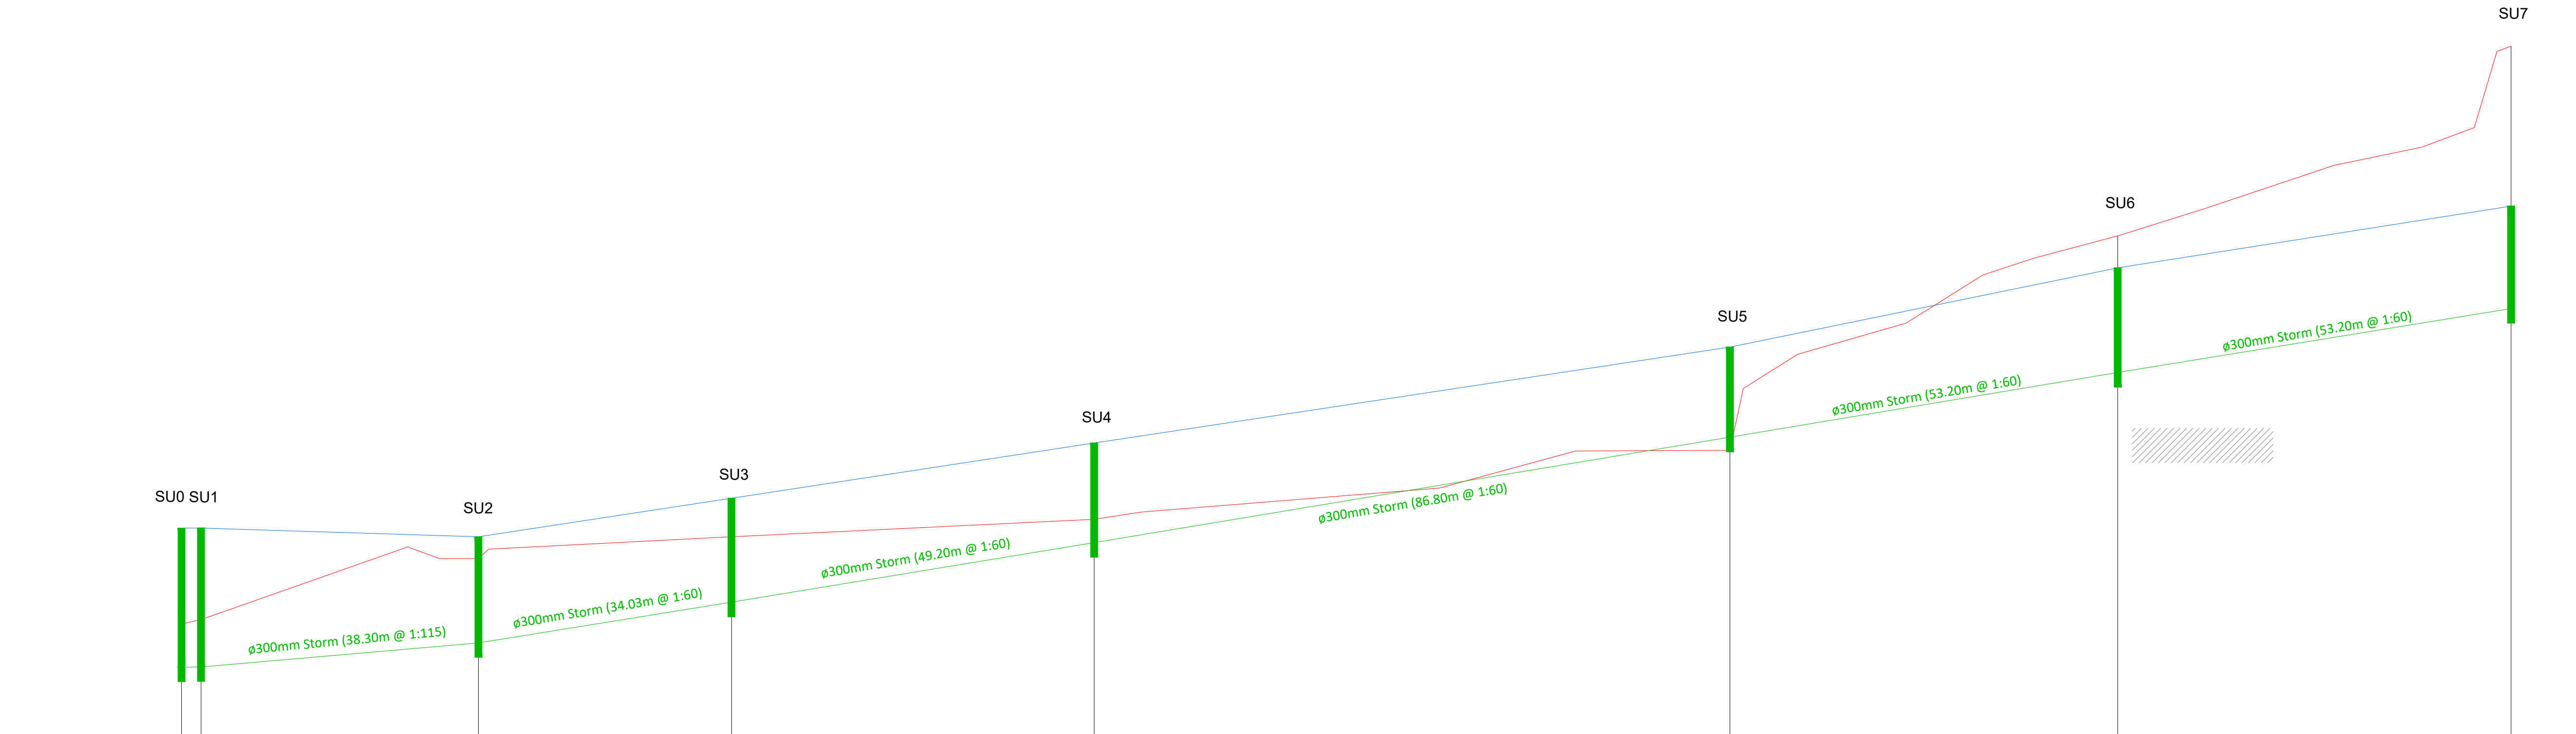


SU0 to SU7									
Ground Level	39.00	39.06	39.90	40.20	40.44	41.39	44.34	46.95	
Cover Level	40.32	40.32	40.32	40.73	41.49	42.81	43.90	44.75	
Invert Level	38.02	38.06	38.74	39.30	40.12	41.57	42.46	43.34	
Chainage	0	2.70	40.86	75.69	125.60	213.09	266.46	320.59	

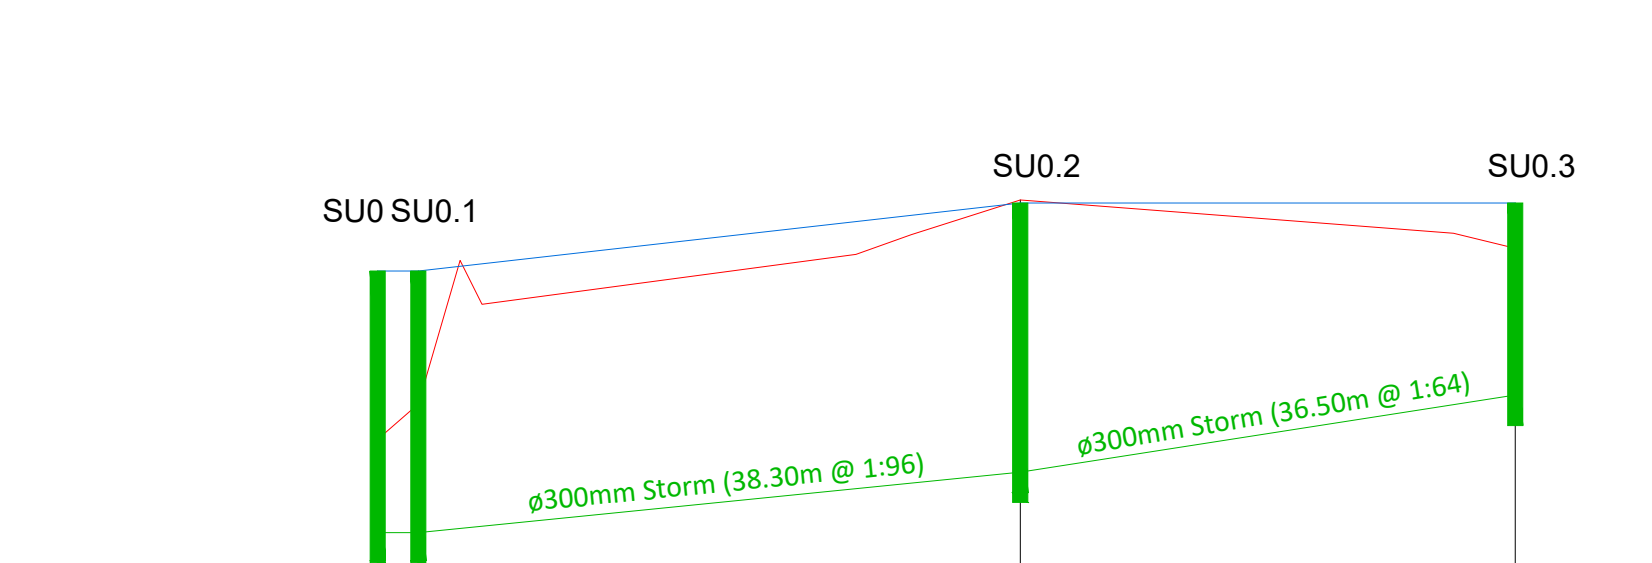


SU0.1 to SU0.3			
Ground Level	39.00	38.87	39.90
Cover Level	39.75	39.75	40.20
Invert Level	38.02	38.02	38.93
Chainage	0	0	72.55

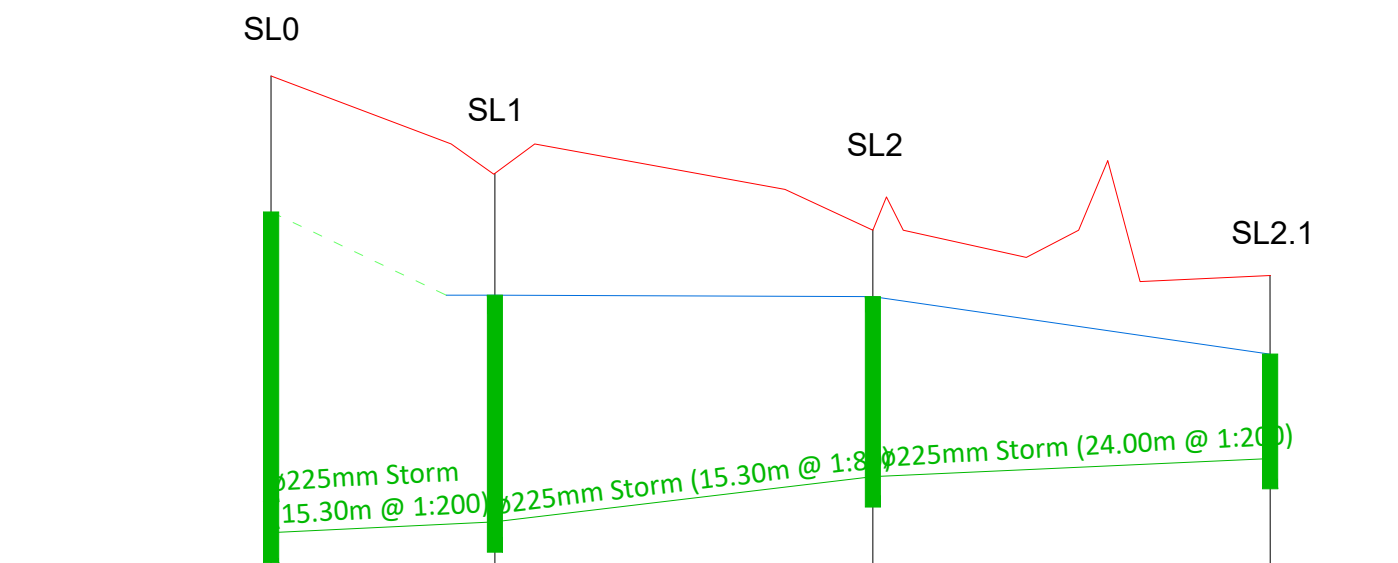

SL0 to SL2.1			
Ground Level	45.65	45.00	44.33
Cover Level	44.75	44.20	43.81
Invert Level	42.63	42.70	43.12
Chainage	0	14.73	66.10

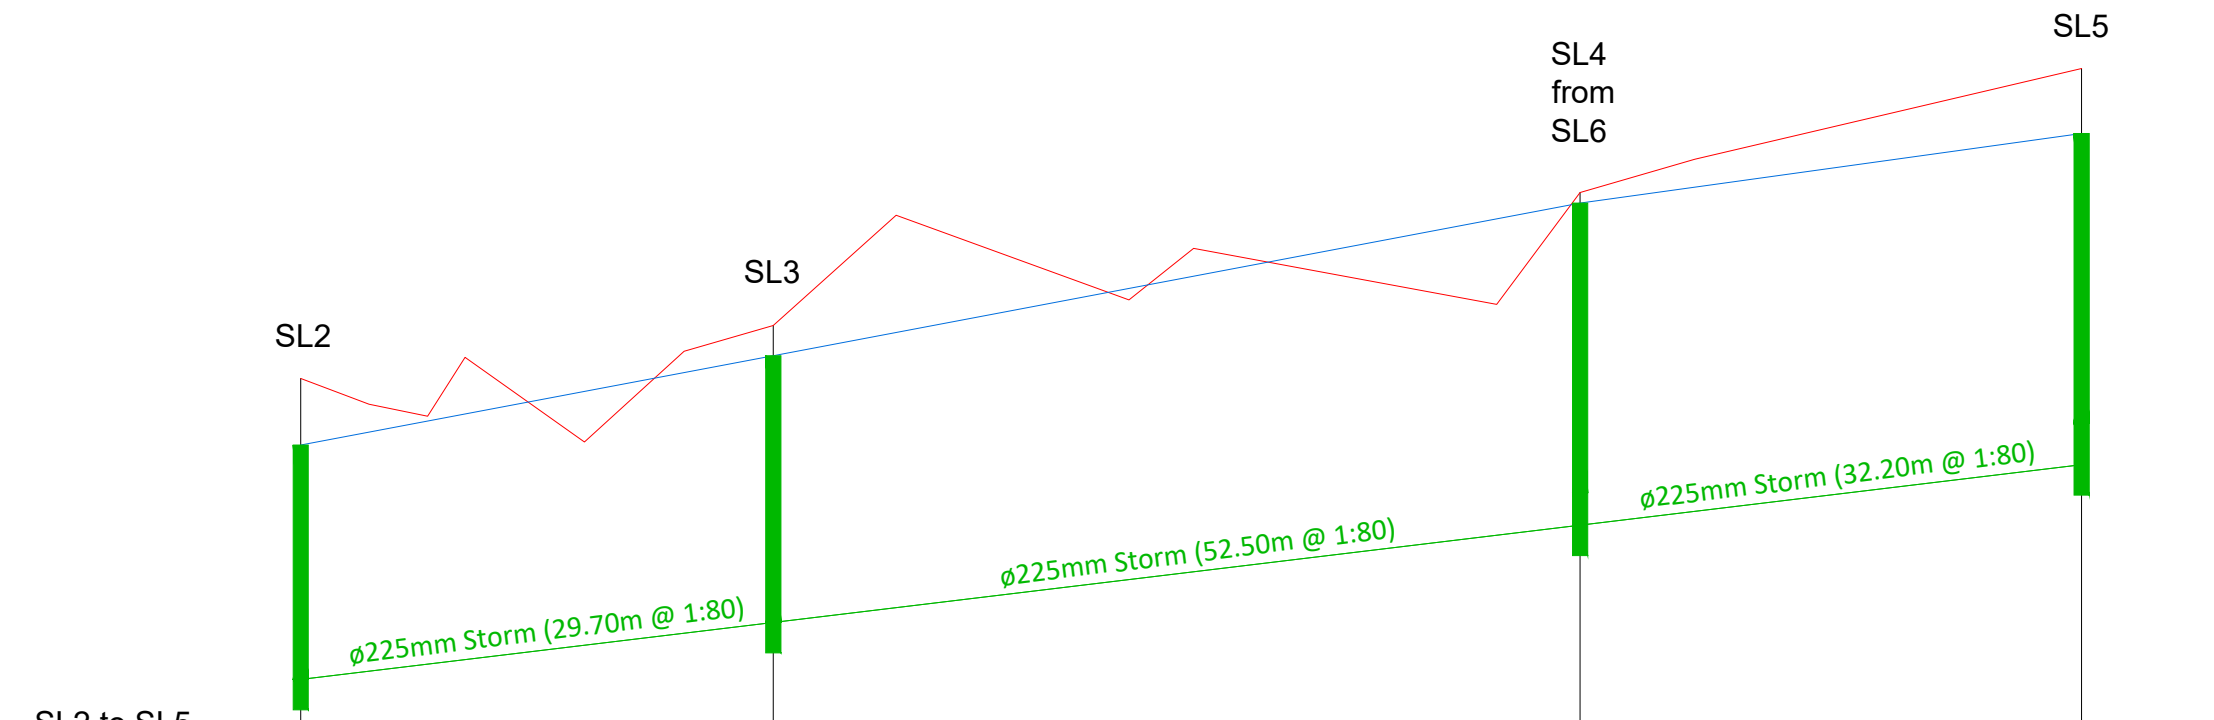

SL2 to SL5			
Ground Level	44.63	44.98	46.68
Cover Level	44.19	44.78	46.25
Invert Level	43.00	43.37	44.06
Chainage	0	31.26	117.79

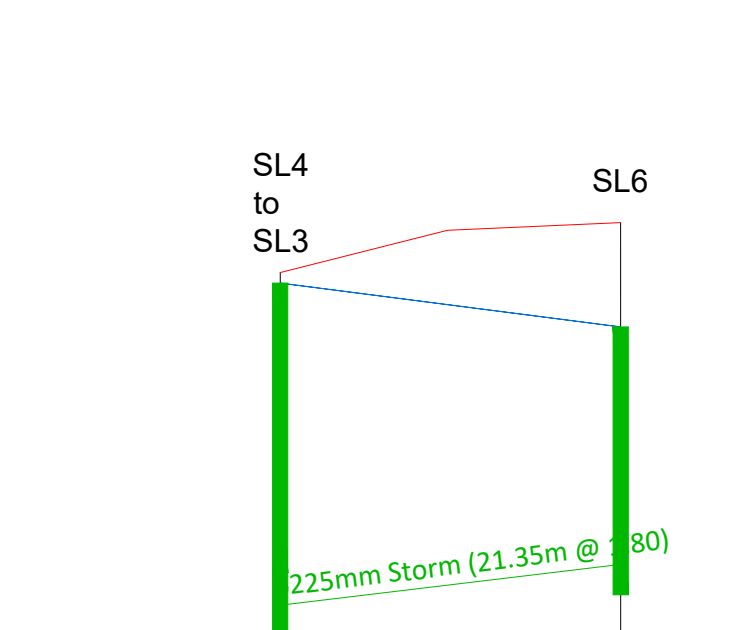

SL4 to SL6	
Ground Level	45.86
Cover Level	45.50
Invert Level	43.93
Chainage	22.52

Revision Suffix	Revision details		Date	Client		R. G. GREENE & ASSOCIATES			
A	-		-	LIMEHILL ESKER LTD.		Consulting Engineers Civil, Environmental & Structural  Consulting Engineers of Ireland			
B	-		-	Project title					
C	-		-	BALLINASLOE TOWN CENTRE SHD		Caher House, Loughrea, Galway, H62 FF61			
D	-		-	Drawing title		chkd.	date	scale	drawn
E	-		-			R.G.	10/08/2022	H500/V5000	R.D.
Drawing status:			SHD - STAGE 3	Proposed Storm Longsections 1/3		Drawing No.		2521-342	rev -