
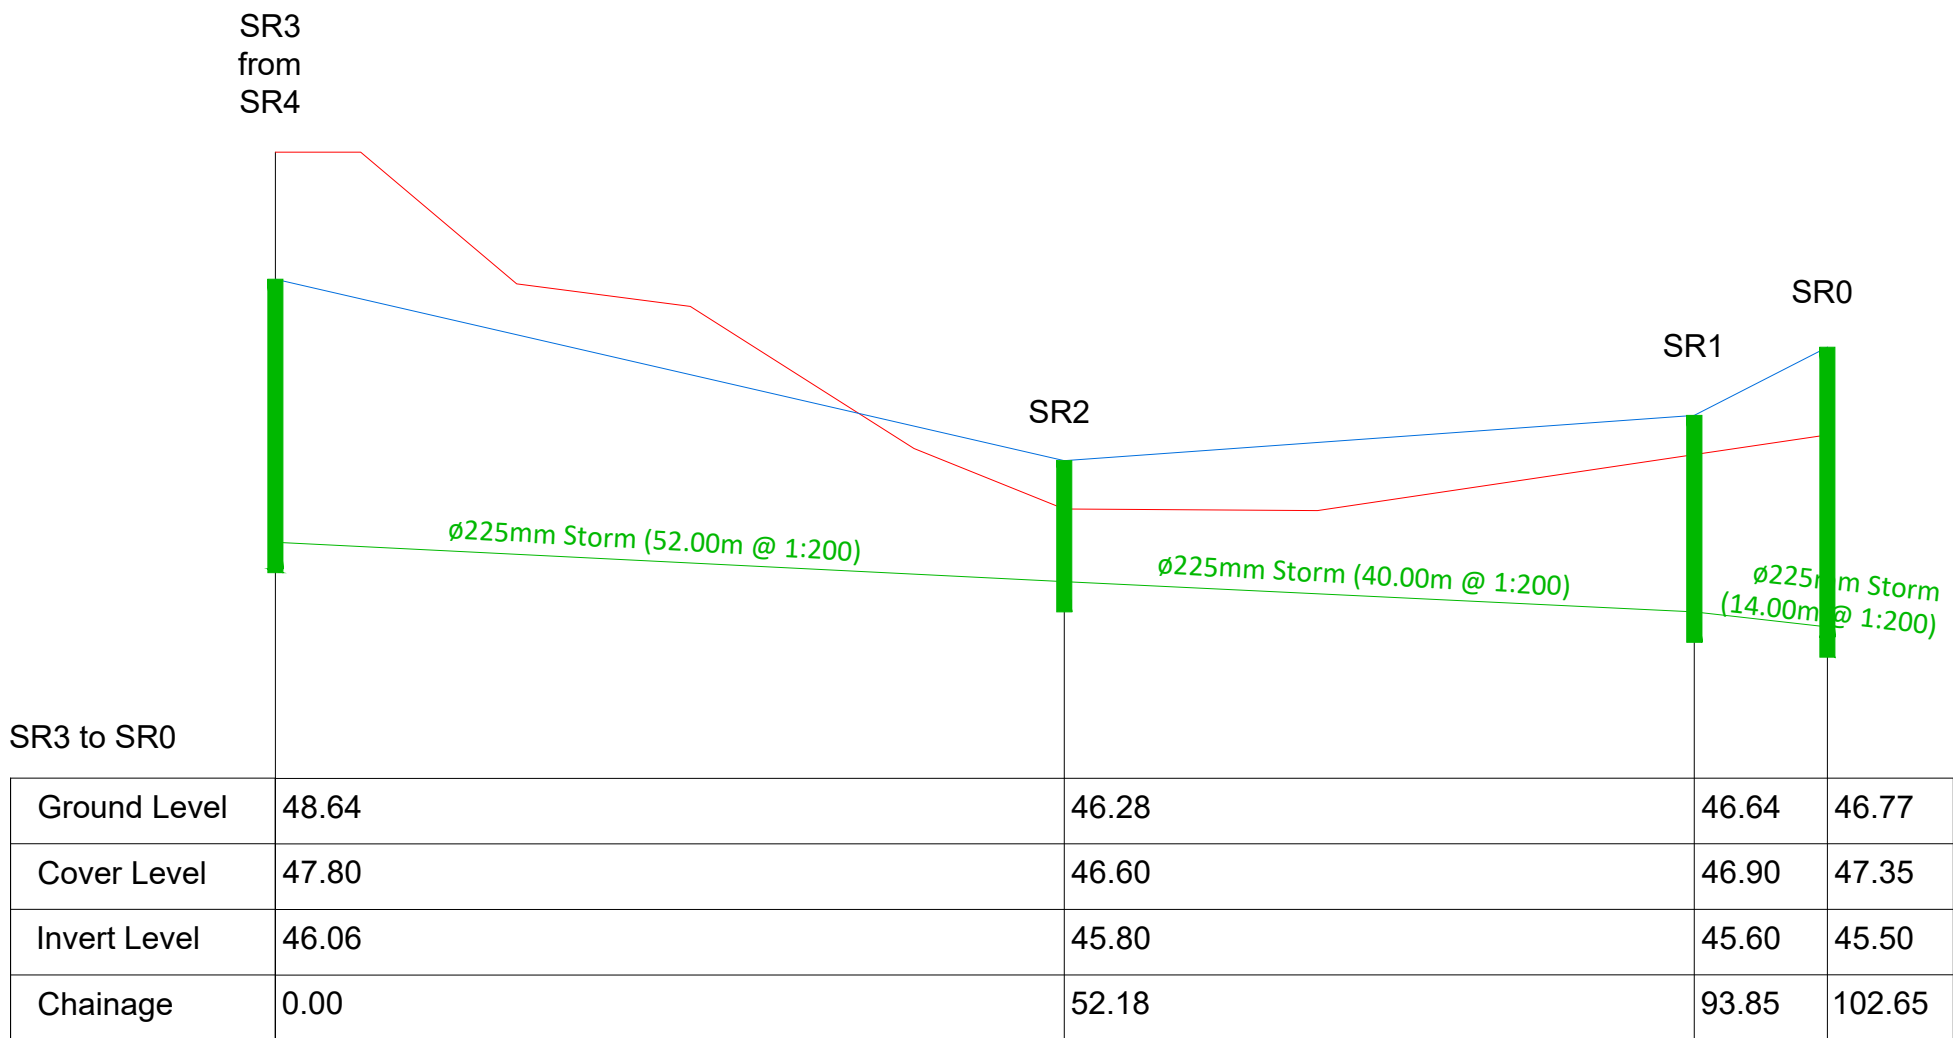
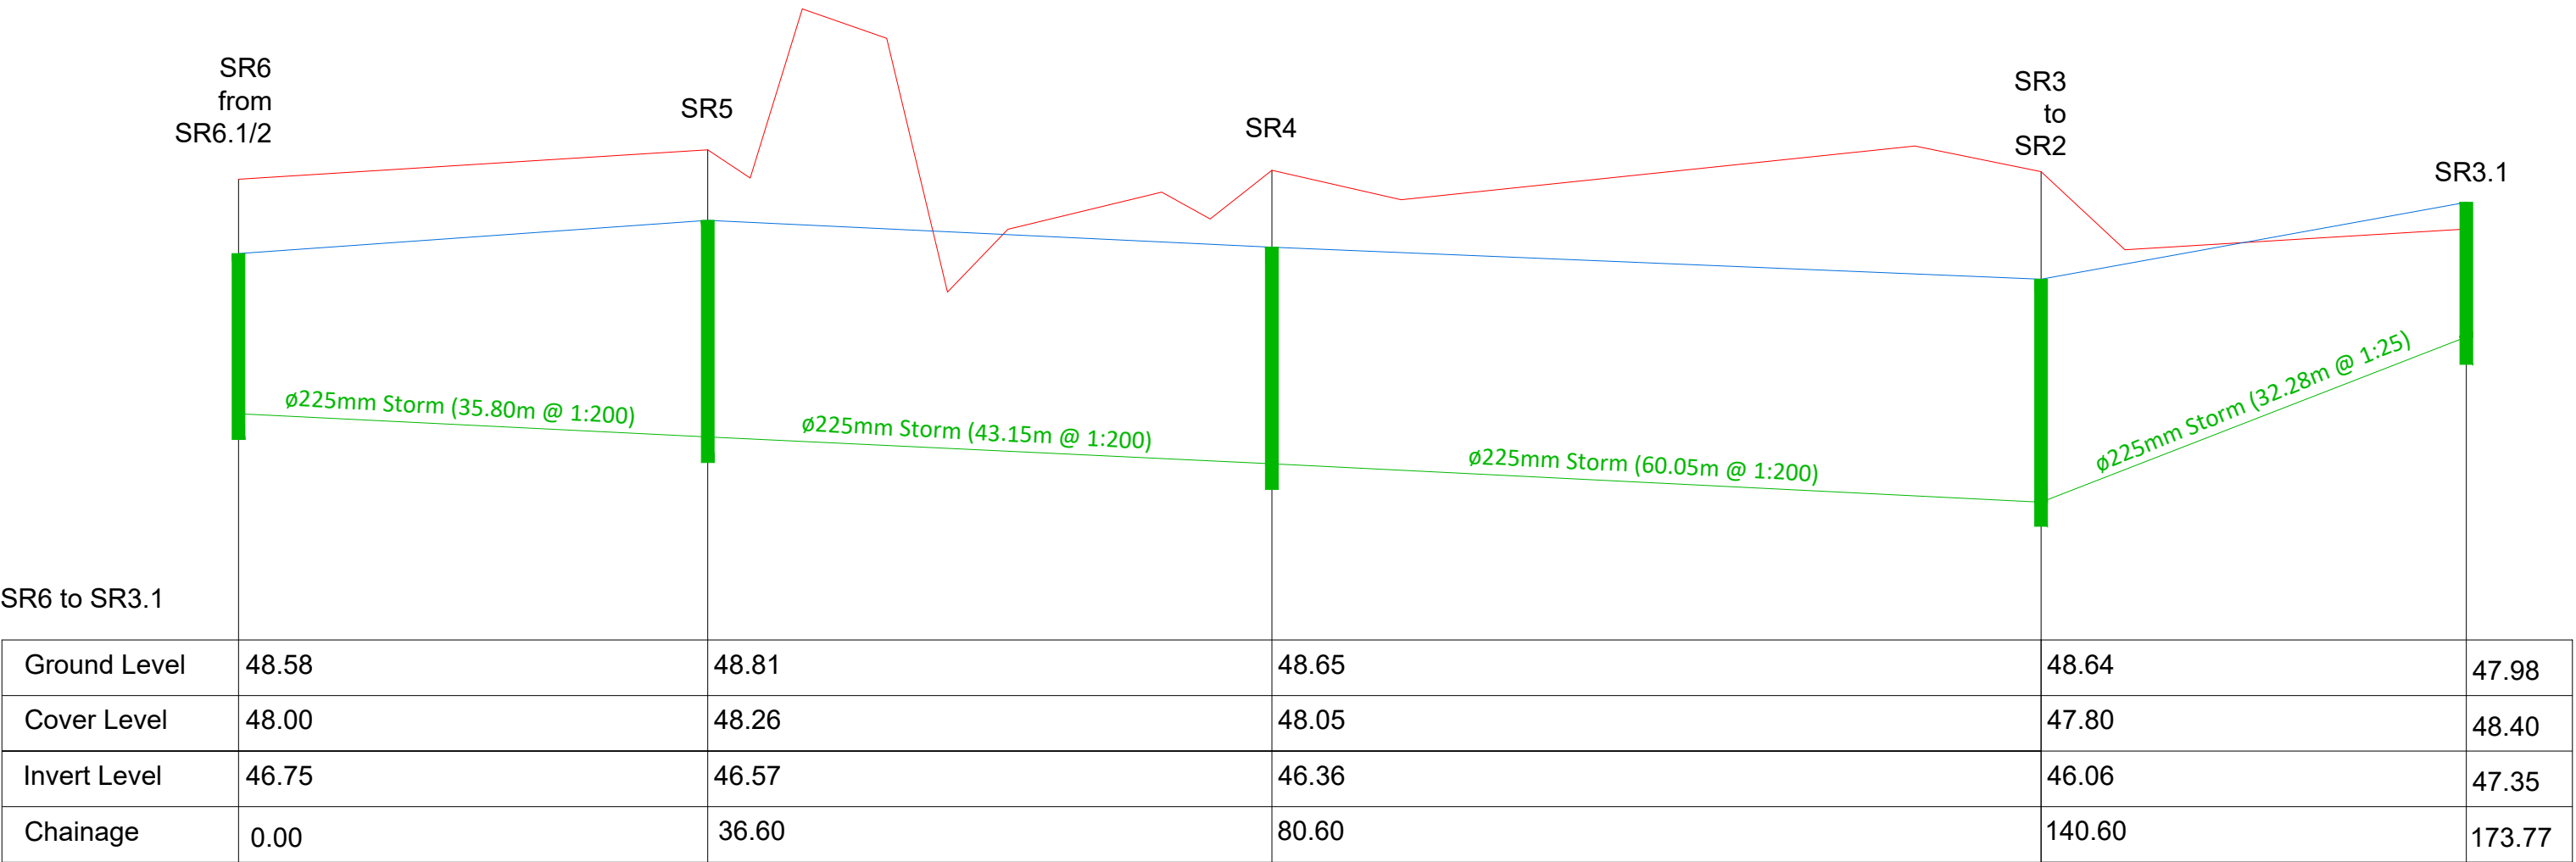
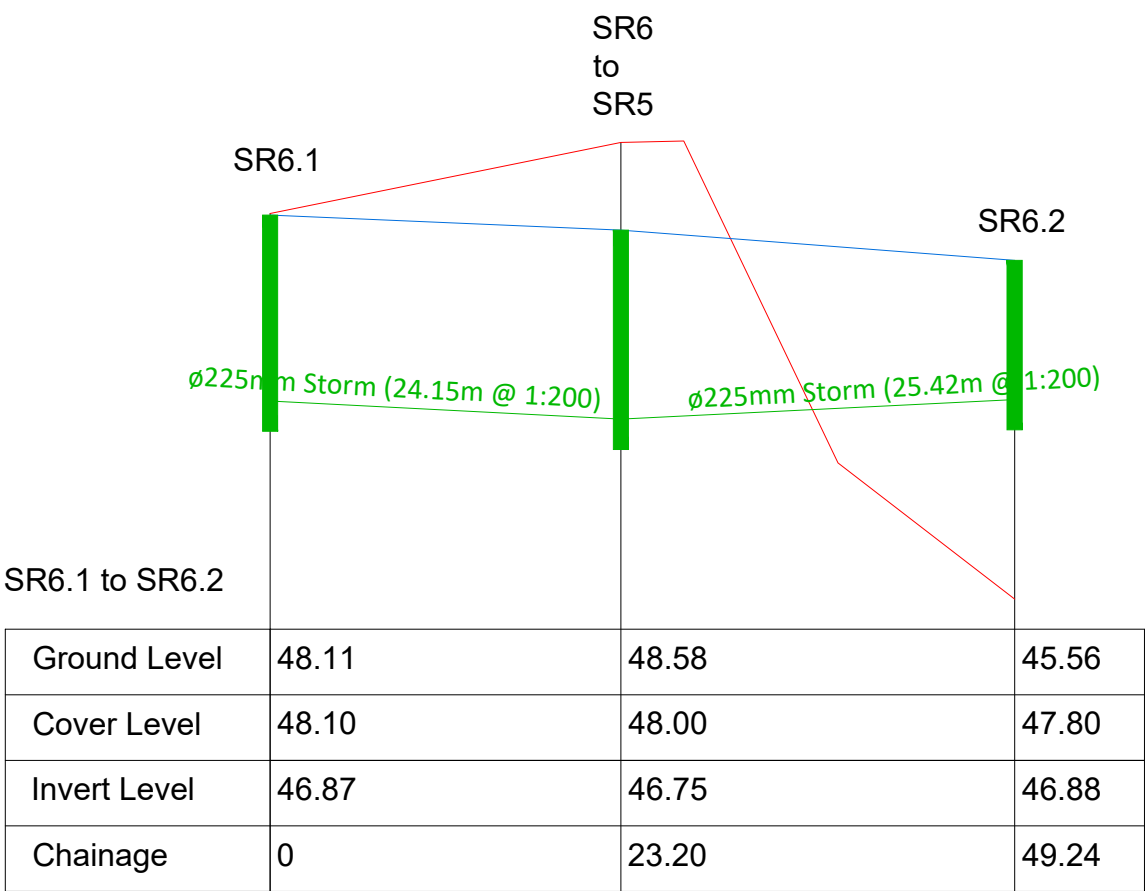
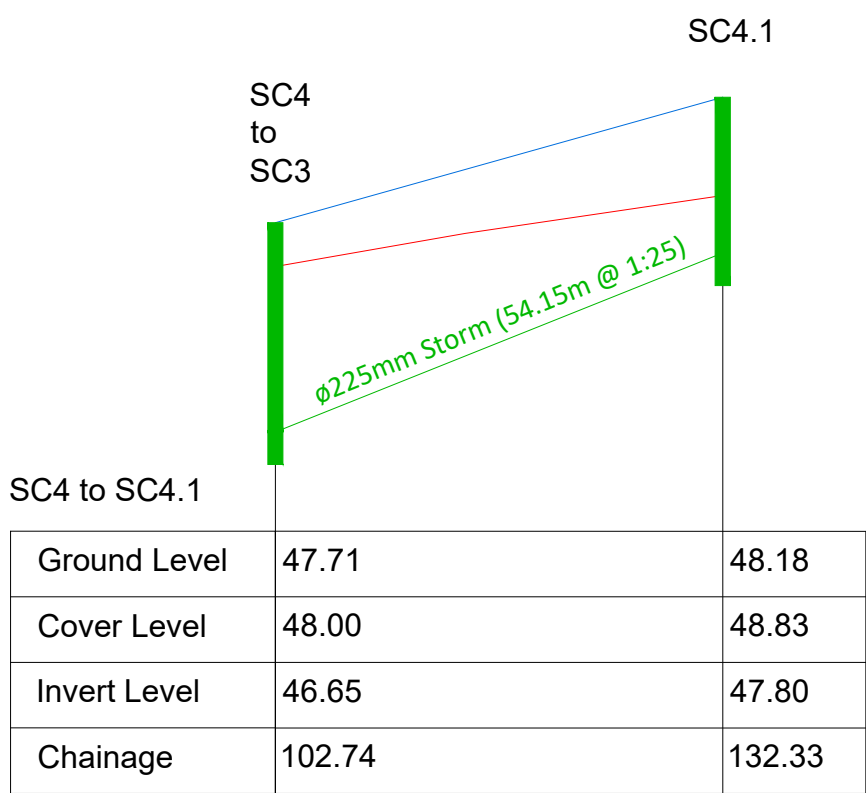


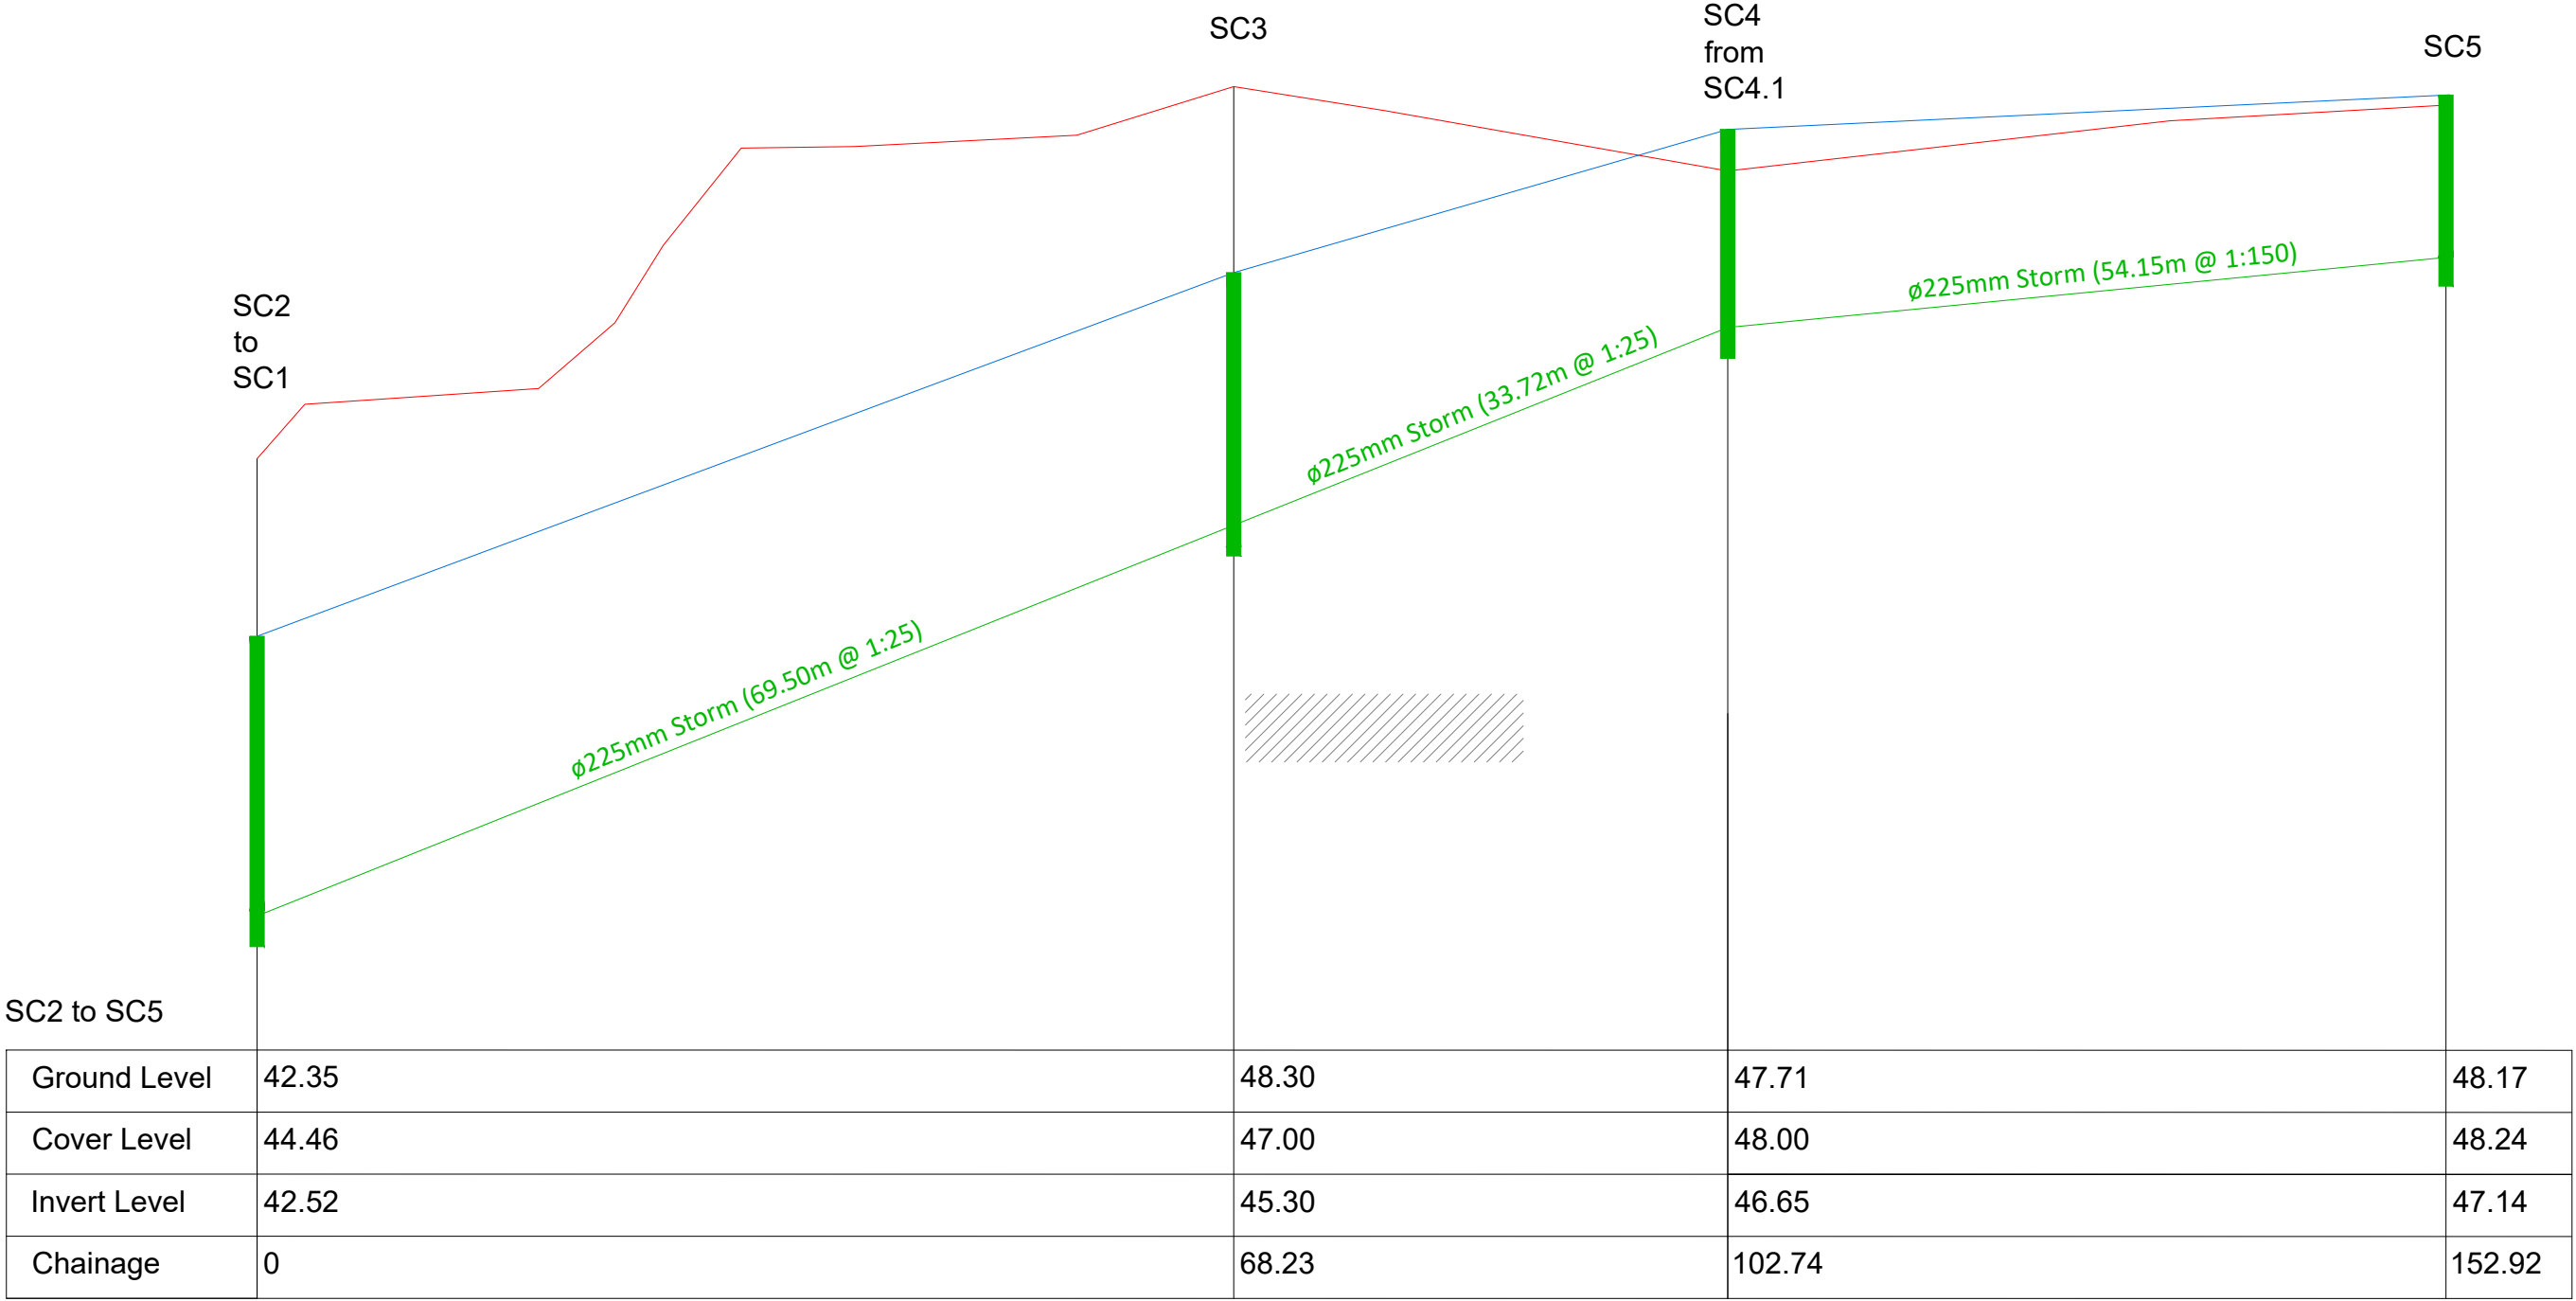

Revision Suffix		Revision details		Date	Client				R. G. GREENE & ASSOCIATES			
A		-		-	LIMEHILL ESKER LTD.				Consulting Engineers Civil, Environmental & Structural Caher House, Loughrea, Galway, H62 FF61 Tel 087 2596296 Email ronnie@greene.ie chkd. R.G. date 10/08/2022 scale H500/V5000 drawn R.D.			
B		-		-	Project title							
C		-		-	BALLINASLOE TOWN CENTRE SHD							
D		-		-	Drawing title							
E		-		-	Proposed Storm Longsections 2/3				Drawing No. 2521-343			
Drawing status:		SHD - STAGE 3						rev -				