

TYPICAL COMMUNAL GARDEN SPACE



Fixed Bench Omos S22 or similar approved under ornamental Tree Planting in Tree Pit.

Raised 450mm high wall raised planter with ornamental planting mix and native trees. Walling can double up as informal seating.

Coloured Bitmac Pathways to engineers specification

TYPICAL PLAYGROUND AREA.

*Equipment Varies throughout site



Bounded Rubber Mulch playground surface.

Kompan Five Way Swing play equipment or similar approved. Product NRO0903-1003 Ages 3+

Kompan Agility Trail 7 Play equipment or similar approved Product: NRO 866 Ages 6+

Raised amenity grass mounds with feature native tree planting

TYPICAL INFORMAL NATURAL PLAY EQUIPMENT ALONG WALKWAY




Informal locally sourced boulders randomly placed

Kompan Triple Balance Beam play equipment or similar approved Product: NRO 804 Age: 3+

Fixed Bench Omos S22 or similar approved.


COMMUNITY GARDEN SPACE

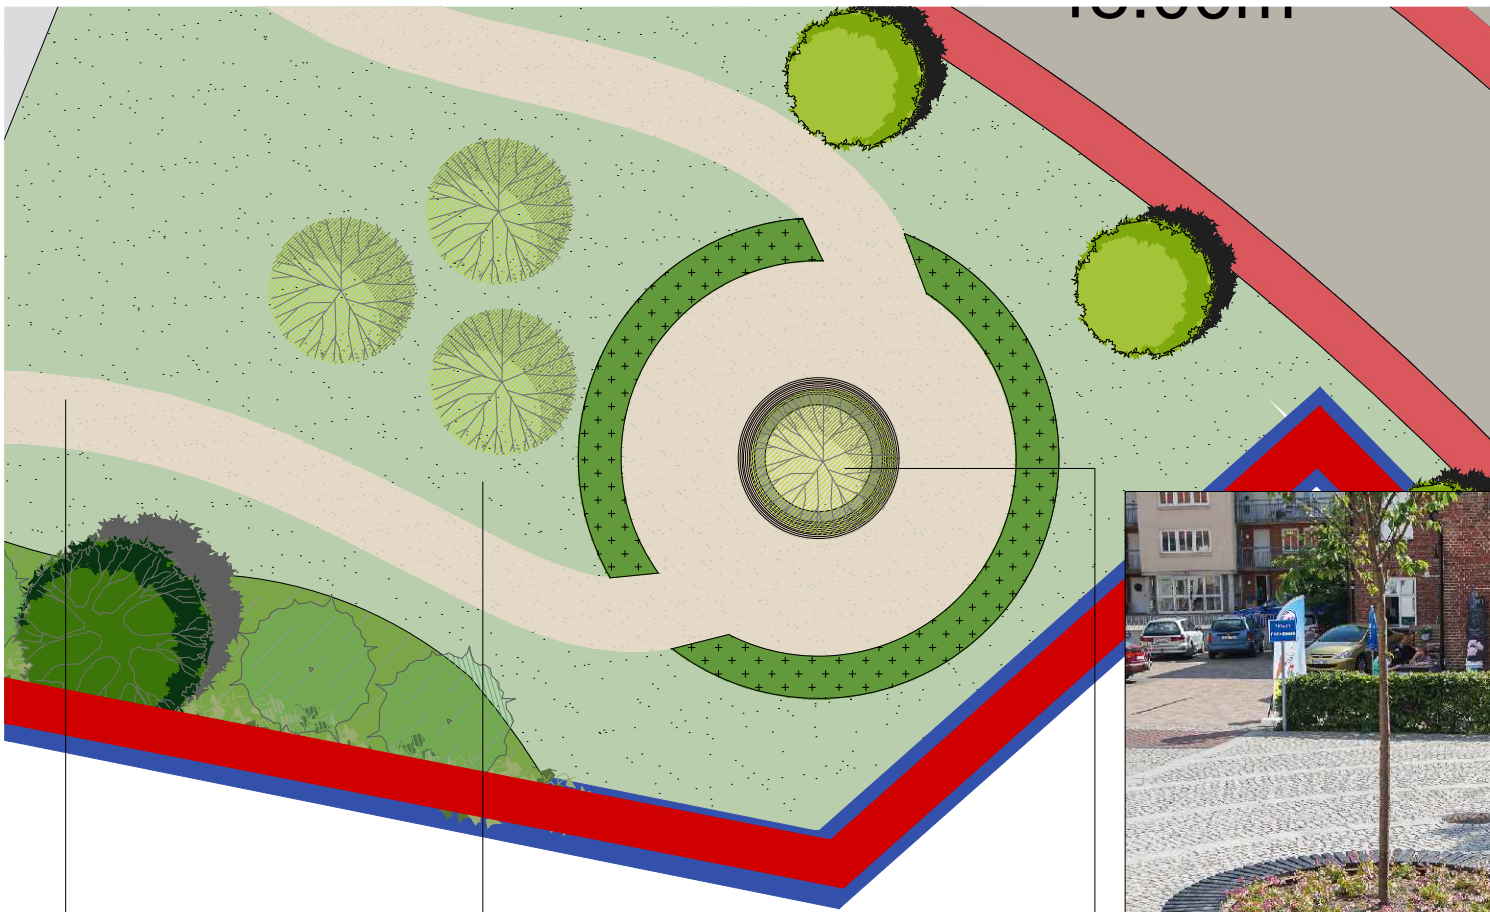

Coloured Bitmac Pathways to engineers specification

Ornamental low planting mix

Ornamental tree in planter with circular bench. Product: R&R Circular Tree Isles or similar Supplier: Streetlife

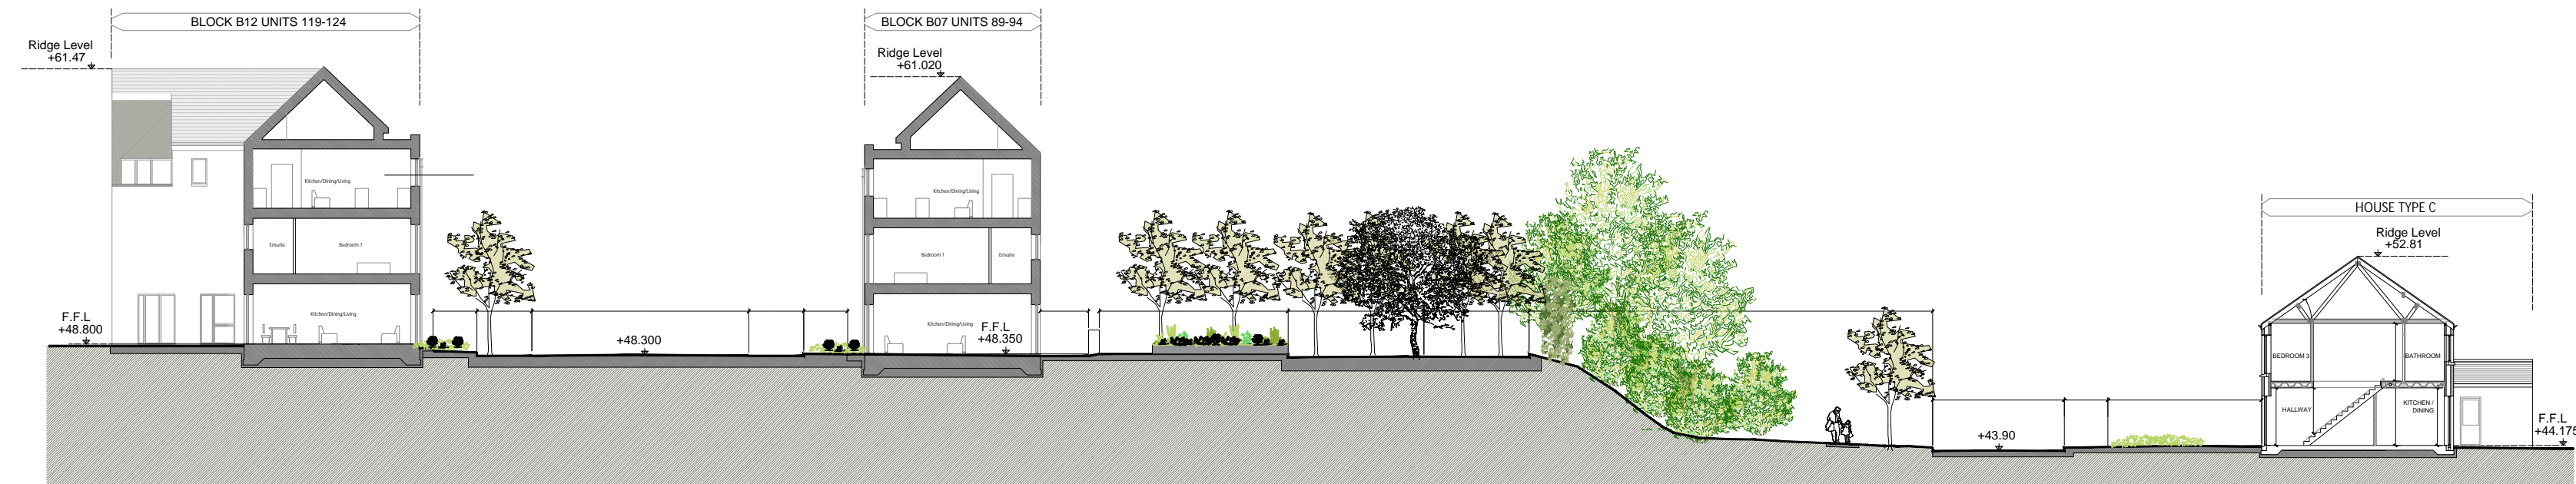

SITE SECTION D-D



SITE SECTION C-C

SCALE 1:250

REV		DATE	AMENDMENT
CUNNANE STRATTON REYNOLDS LAND PLANNING & DESIGN			
DUBLIN OFFICE 3 MOLESWORTH PLACE DUBLIN 2 TEL 01 661 0419 FAX 01 661 0431 EMAIL info@csrlandplan.ie			
PROJECT:	Dunlo, Ballinasloe		
DRAWING:	LANDSCAPE MASTER PLAN		
DATE:	AUGUST 2022		
SCALE:	1:200 @ A1		
DRAWN:	RH		
CHECKED:	KM		
DRAWING NO:	22270-1-103		