
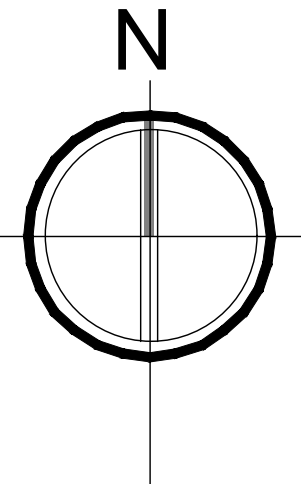


LEGEND

- AREA OF CURRENT APPLICATION
- LAND IN OWNERSHIP OF LIMEHILLESKER LTD. OUTLINED IN BLUE.

TOTAL SITE AREA: 6.6702 Ha

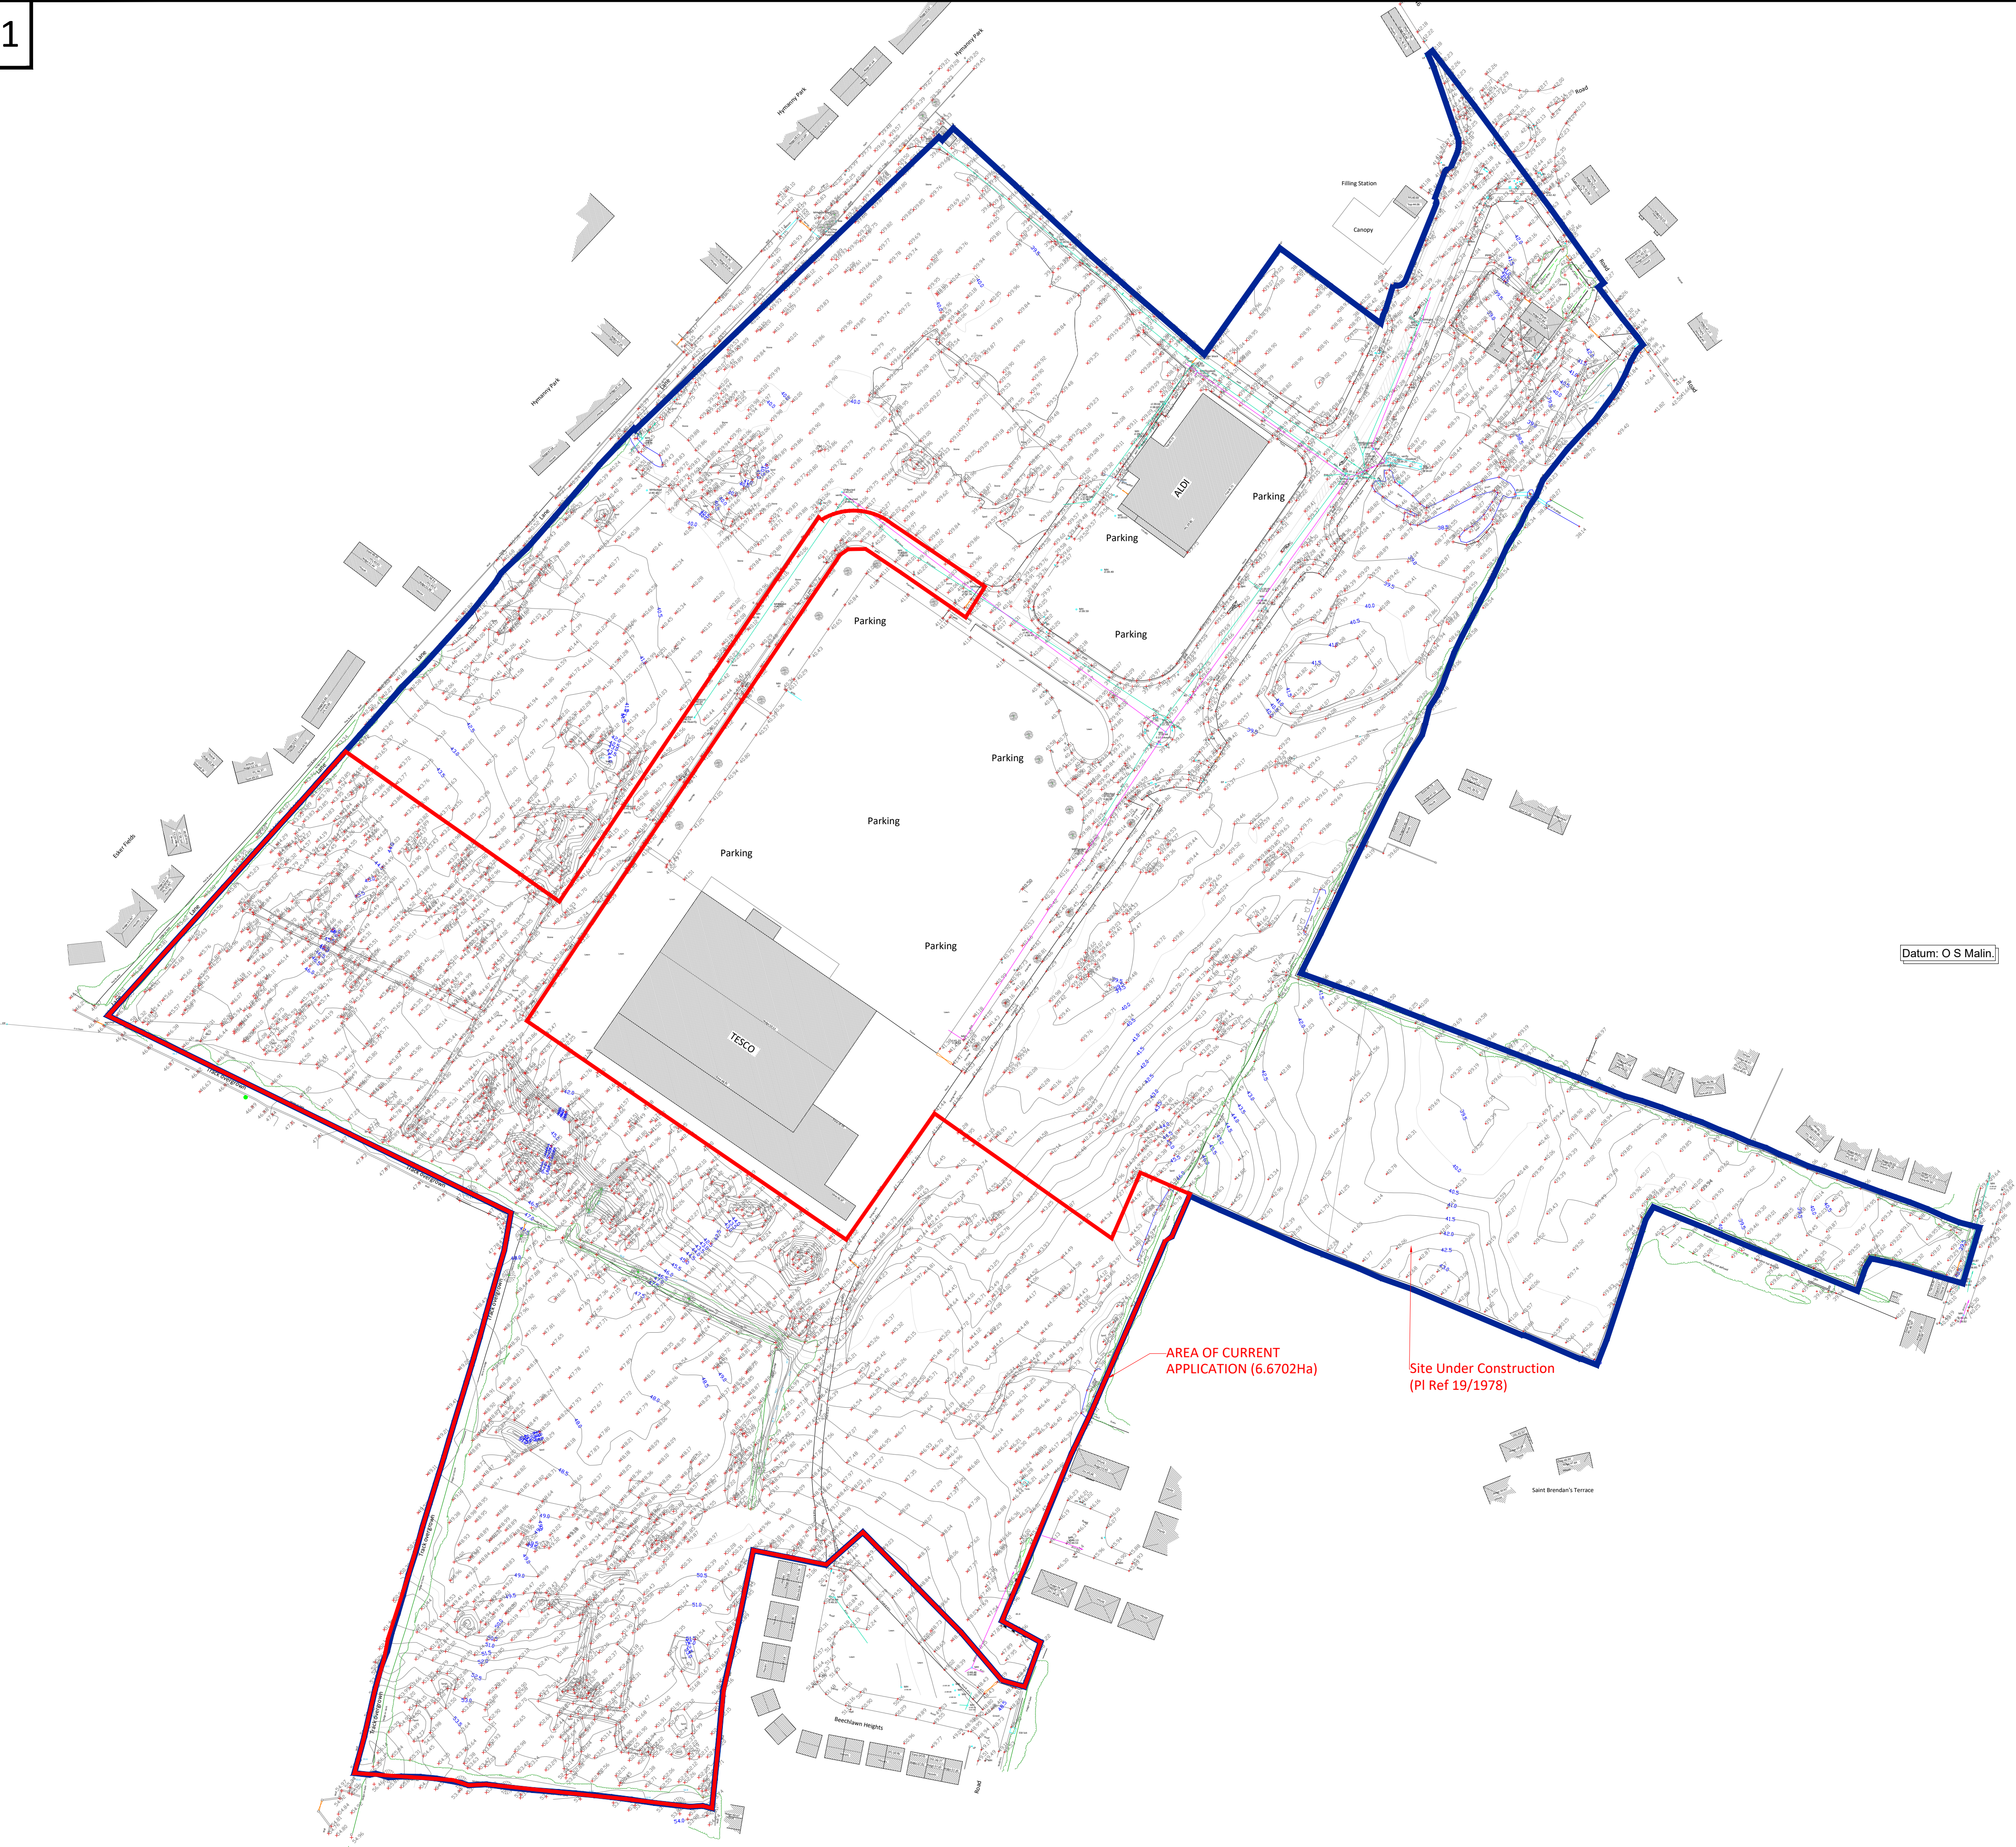

|   |                    |                           |
|---|--------------------|---------------------------|
| F   | -                  | -                         |
| E   | -                  | -                         |
| D   | -                  | -                         |
| C   | -                  | -                         |
| B   | -                  | -                         |
| A   | -                  | -                         |
| Revision Suffix   | Revision details   | Date                      |
| Client<br>LIMEHILL ESKER LTD.   |                    |                           |
| Job title<br>DUNLO SHD, BALLINASLOE, CO. GALWAY   |                    |                           |
| Drawing title<br>EXISTING SITE SURVEY   |                    |                           |
| R. G. GREENE & ASSOCIATES<br>Consulting Engineers<br>Civil, Environmental & Structural<br>Caher House, Loughrea, Galway, H62 FF61<br>Tel 087 2596296<br>Email ronnie@greene.ie |                    |                           |
| chkd.<br>R.G.   | date<br>14/12/2021 | scale<br>1:1250 @ A1      |
| DRAWING No   | 2521 - 001         | drawn<br>W.G.<br>rev<br>- |