


LEGEND

- AREA OF CURRENT APPLICATION
- LAND IN OWNERSHIP OF OUTLINED IN BLUE. LIMEHILLESKER Ltd.
- INDICATIVE FUTURE DEVELOPMENT AS PART OF OVERALL MASTERPLAN
- PROPOSED AREA TO BE TAKEN IN CHARGE

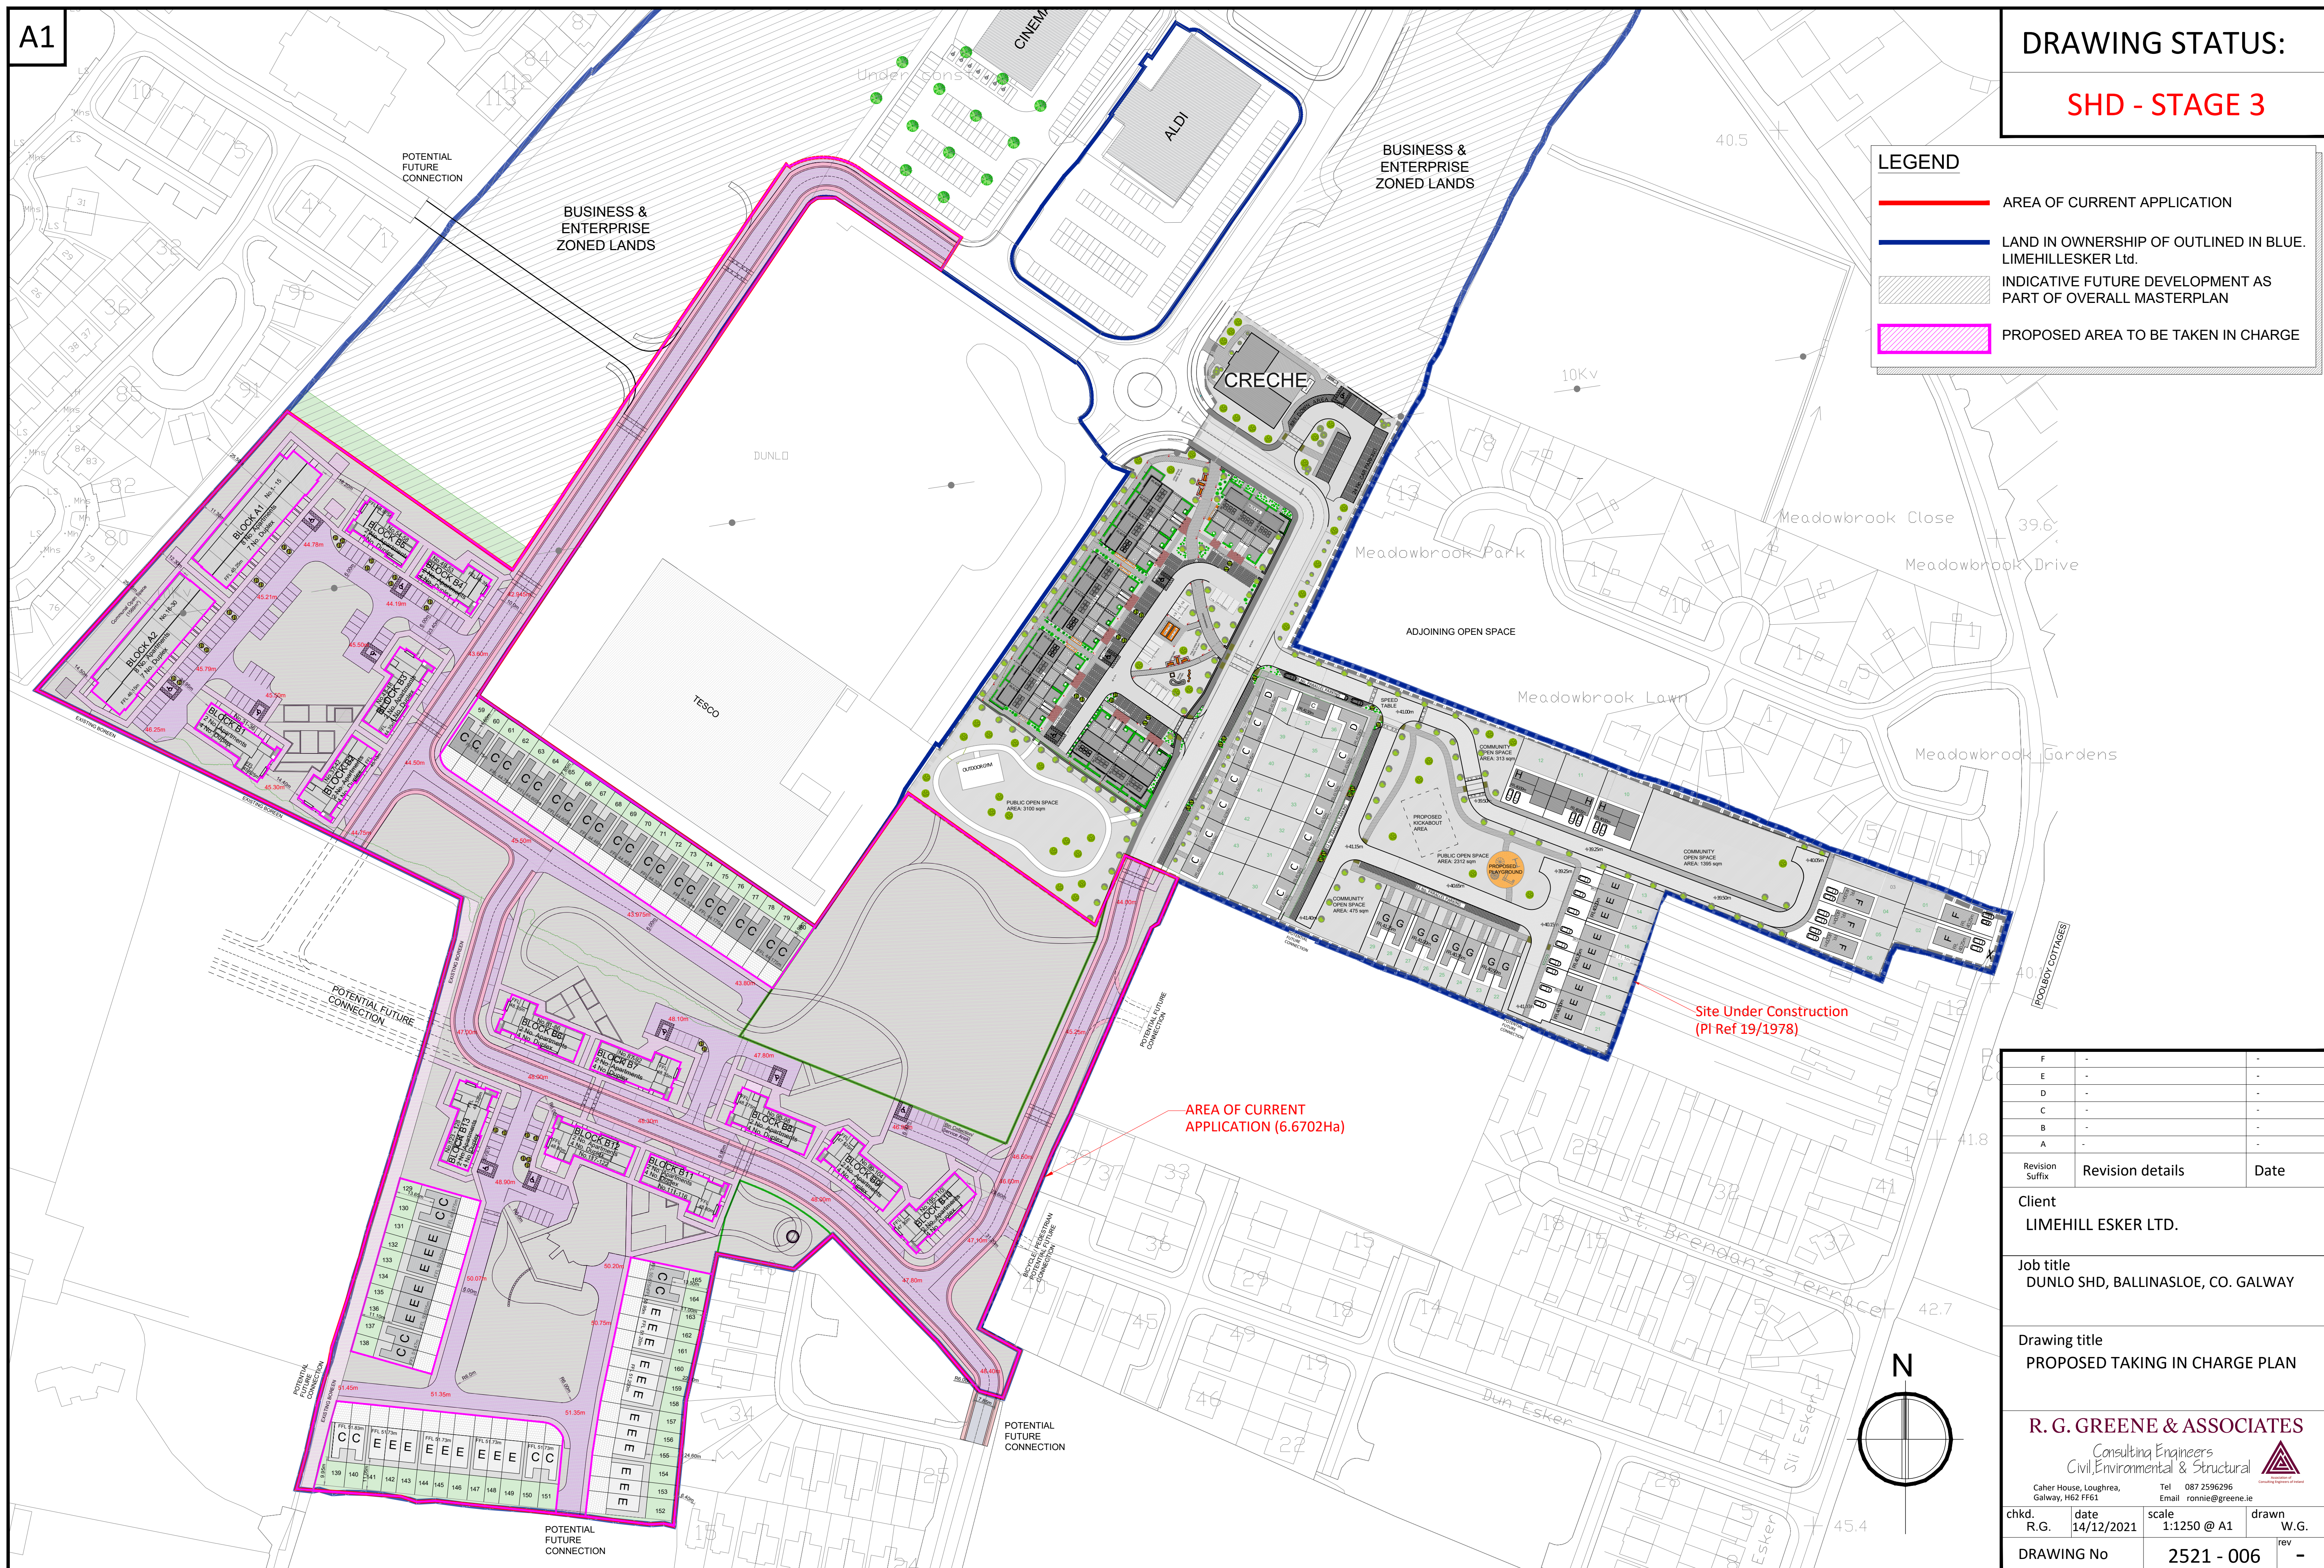

F	-	-
E	-	-
D	-	-
C	-	-
B	-	-
A	-	-
Revision Suffix	Revision details	Date
Client LIMEHILL ESKER LTD.		
Job title DUNLO SHD, BALLINASLOE, CO. GALWAY		
Drawing title PROPOSED TAKING IN CHARGE PLAN		
R. G. GREENE & ASSOCIATES Consulting Engineers Civil, Environmental & Structural Caher House, Loughrea, Galway, H62 FF61 Tel 087 2596296 Email ronnie@greene.ie		
chkd. R.G.	date 14/12/2021	scale 1:1250 @ A1
DRAWING No	2521 - 006	drawn W.G. rev -