


LEGEND

- AREA OF CURRENT APPLICATION
- LAND IN OWNERSHIP OF OUTLINED IN BLUE. LIMEHILLESKER Ltd.
- INDICATIVE FUTURE DEVELOPMENT AS PART OF OVERALL MASTERPLAN

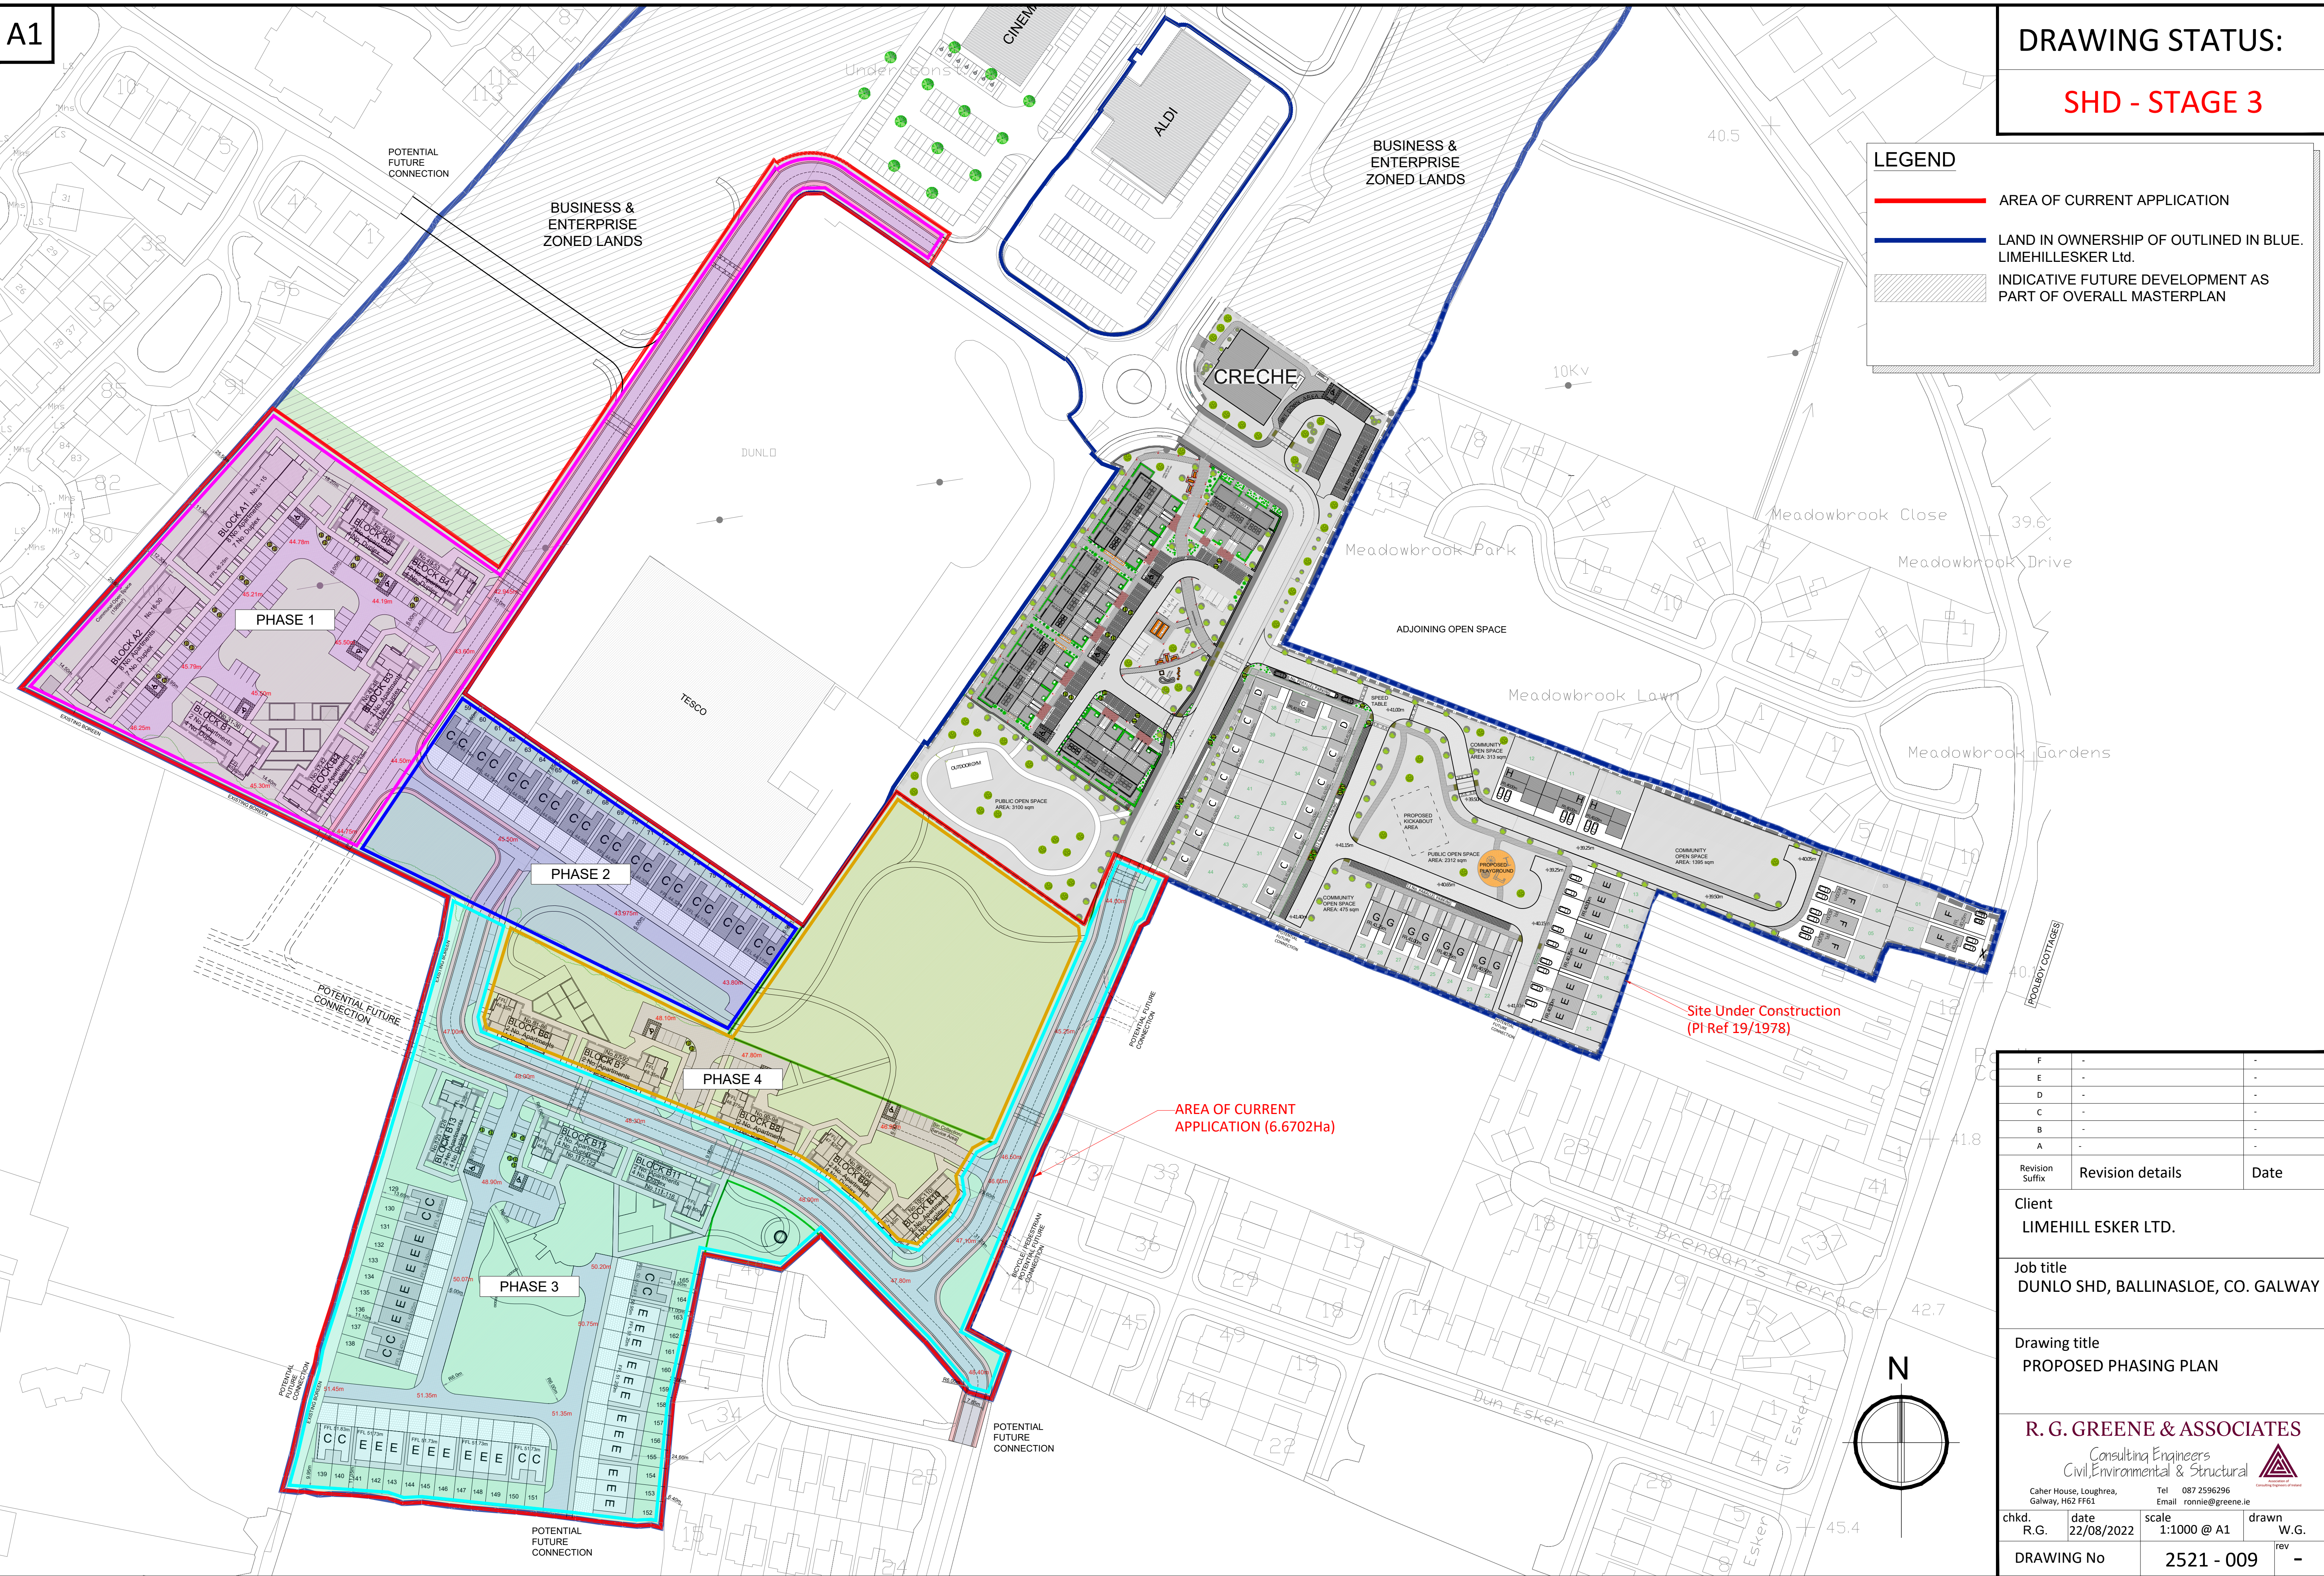

|                                                                                        |                    |                           |
|----------------------------------------------------------------------------------------|--------------------|---------------------------|
| F                                                                                      | -                  | -                         |
| E                                                                                      | -                  | -                         |
| D                                                                                      | -                  | -                         |
| C                                                                                      | -                  | -                         |
| B                                                                                      | -                  | -                         |
| A                                                                                      | -                  | -                         |
| Revision Suffix                                                                        | Revision details   | Date                      |
| Client<br>LIMEHILL ESKER LTD.                                                          |                    |                           |
| Job title<br>DUNLO SHD, BALLINASLOE, CO. GALWAY                                        |                    |                           |
| Drawing title<br>PROPOSED PHASING PLAN                                                 |                    |                           |
| R. G. GREENE & ASSOCIATES<br>Consulting Engineers<br>Civil, Environmental & Structural |                    |                           |
| chkd.<br>R.G.                                                                          | date<br>22/08/2022 | scale<br>1:1000 @ A1      |
| DRAWING No<br>2521 - 009                                                               |                    | drawn<br>W.G.<br>rev<br>- |