


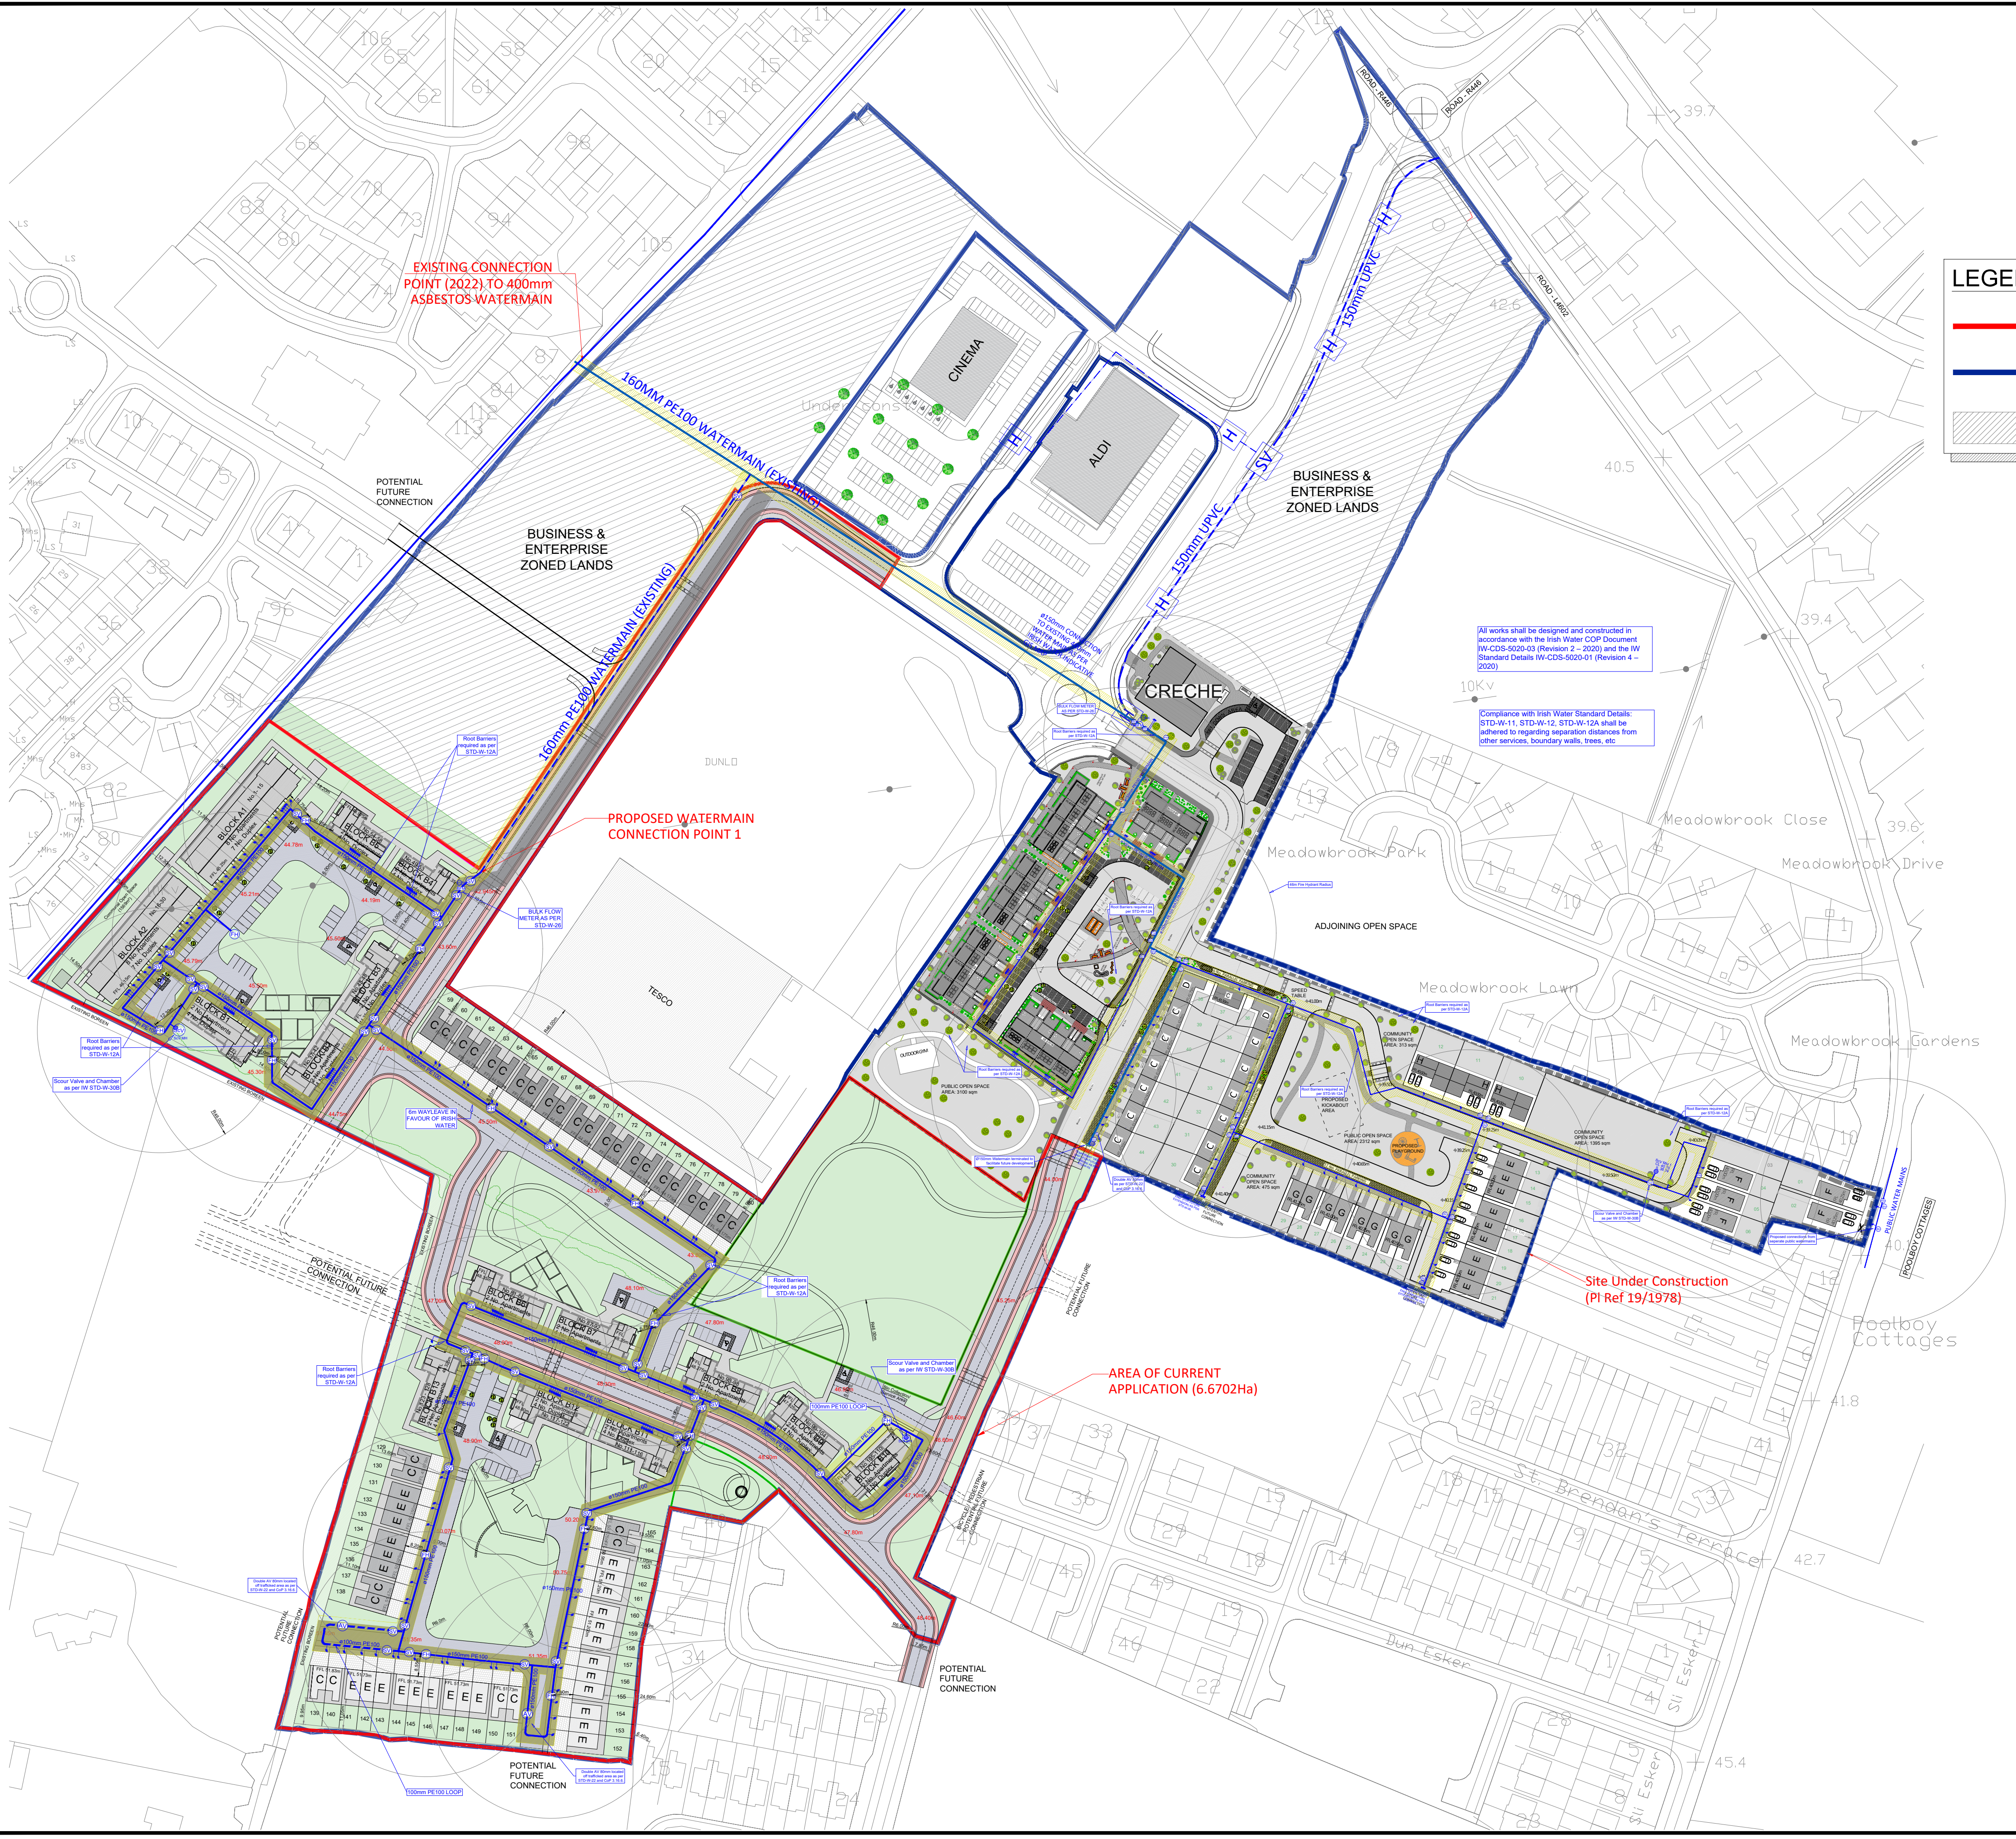

**LEGEND**

- AREA OF CURRENT APPLICATION
- LAND IN OWNERSHIP OF OUTLINED IN BLUE. LIMEHILLESKER Ltd.
- INDICATIVE FUTURE DEVELOPMENT AS PART OF OVERALL MASTERPLAN

**LEGEND:**

- ø100mm PE100 WATERMAIN
- ø150mm PE100 WATERMAIN
- WASHOUT HYDRANT
- SLUICE VALVE
- SCOUR VALVE
- AIR VALVE
- FIRE HYDRANT
- BULK WATER METER
- BOUNDARY BOX
- DENOTES 6m WIDE EASEMENT IN FAVOUR OF IRISH WATER

|                 |                        |            |
|-----------------|------------------------|------------|
| F               | -                      | -          |
| E               | -                      | -          |
| D               | -                      | -          |
| C               | -                      | -          |
| B               | -                      | -          |
| A               | IW requested revisions | 18/08/2022 |
| Revision Suffix | Revision details       | Date       |

Client  
LIMEHILL ESKER LTD.

Job title  
DUNLO SHD, BALLINASLOE, CO. GALWAY

Drawing title  
PROPOSED WATERMAIN LAYOUT

**R. G. GREENE & ASSOCIATES**  
Consulting Engineers  
Civil, Environmental & Structural  
Caher House, Loughrea, Galway, H62 FF61  
Tel 087 2596296  
Email ronnie@greene.ie

|            |                 |                   |            |
|------------|-----------------|-------------------|------------|
| chkd. R.G. | date 18/08/2022 | scale 1:1250 @ A1 | drawn W.G. |
| DRAWING No | 2521 - 202      | rev A             |            |