



A1

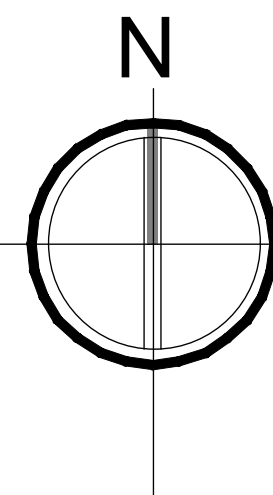

- Notes:
- All works shall be carried out in compliance with the Code of Practice for Wastewater Infrastructure CDS-5030-03.
 - All pipework to comply with Section 3.13 of the Code of Practice for Wastewater Infrastructure CDS-5030-03.

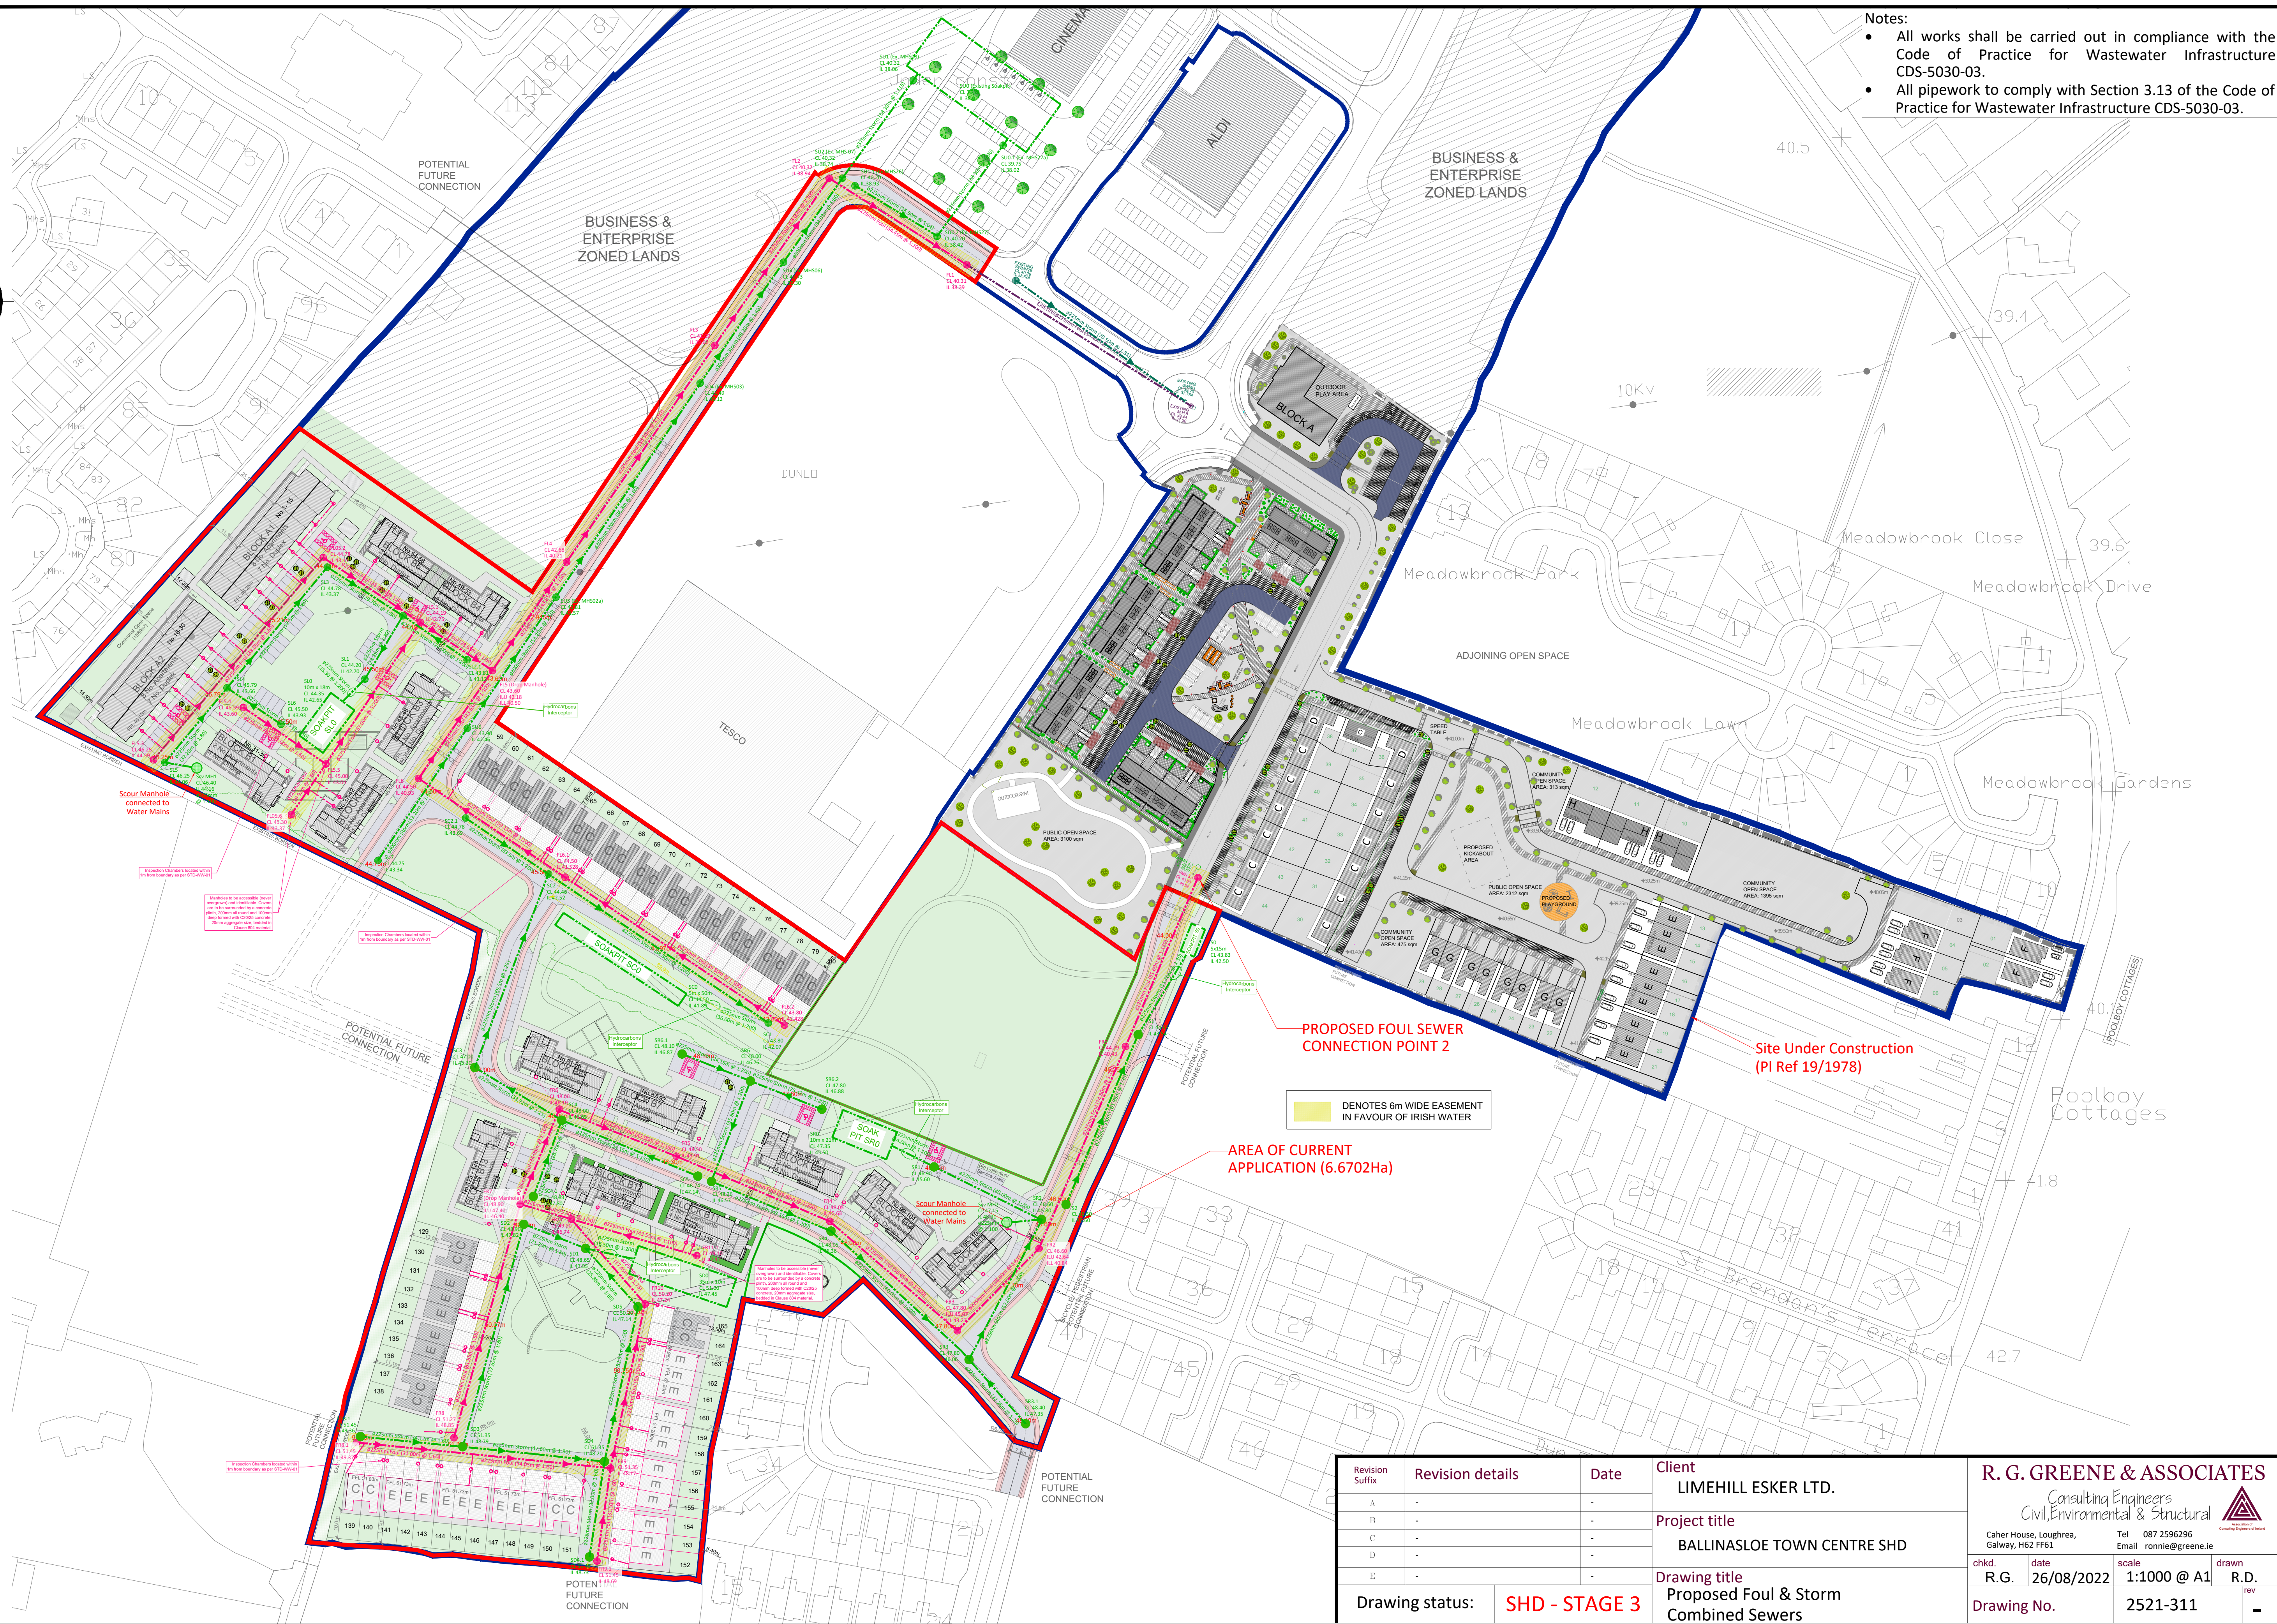

Revision Suffix	Revision details	Date	Client	R. G. GREENE & ASSOCIATES			
A	-	-	LIMEHILL ESKER LTD.	Consulting Engineers Civil, Environmental & Structural			
B	-	-	Project title	Caher House, Loughrea, Galway, H62 FF61 Tel 087 2596296 Email ronnie@greene.ie			
C	-	-	BALLINASLOE TOWN CENTRE SHD	chkd.	date	scale	drawn
D	-	-	Drawing title	R.G.	26/08/2022	1:1000 @ A1	R.D.
E	-	-	Proposed Foul & Storm Combined Sewers	Drawing No.	2521-311		rev
Drawing status:		SHD - STAGE 3					-